



GROUND FLOOR PLAN
SCALE 1:100

<p>FROM THE OFFICE OF</p> <p>E.M. CUERPO, INC.</p> <p>ARCHITECTS ENGINEERS BUILDERS</p> <p>E.M. Cuerpo, Inc. Building, No. 3 Metropoli Drive, Metropoli Residenza, Bagumbayan, Quezon City Tel. No.: +63 (02) 632-7902, +63 (02) 687-4541, Fax No.: +63 (02) 635-5663 Website: www.emcuerpo.com Email Address: emcuerpo2001@gmail.com</p>	<p>THIS DRAWING ARE THE INTELLECTUAL PROPERTY OF E.M. CUERPO, INC. IT SHALL BE UNLAWFUL FOR ANY PERSON TO DUPLICATE OR TO MAKE COPIES OF SAID DOCUMENTS FOR USE IN THE REPRODUCTION OF AND FOR OTHER PROJECTS, WHETHER EXECUTED PARTLY OR IN WHOLE WITHOUT THE WRITTEN CONSENT OF THE ARCHITECT OR AUTHOR OF SAID DOCUMENTS. REP. ACT 9266, SECTION 33</p>	<p>ARCHITECT</p> <p>ARCH. CELERINO S. CUERPO</p> <p>REG. NO. 10173 P.T.R. NO. 3804203</p> <p>DATE ISSUED: JANUARY 5, 2017 PLACE ISSUED: QUEZON CITY</p>	<p>NAME OF THE CONTRACT</p> <p>MARINA</p> <p>DESIGN AND BUILD OF THE MARITIME INDUSTRY AUTHORITY (MARINA) CENTRAL OFFICE BUILDING</p> <p>LOCATION: BONIFACIO DRIVE CORNER 20TH STREET, PORT AREA, MANILA</p>	<p>DRAWN BY: MAA</p> <p>CHECKED BY: CRS</p> <p>REVIEWED BY: WNT</p> <p>REVIEWED BY: ABP</p>	<p>APPROVED</p> <p>USEC. FELIPE A. JUDAN</p> <p>UNDERSECRETARY FOR MARITIME DEPARTMENT OF TRANSPORTATION</p>	<p>SHEET CONTENT</p> <p>REVISED FLOOR PLAN</p> <p>DATE: 03-12-18</p>	<p>SHOP DRAWING NO:</p> <p>SD-01A (1 OF 12)</p> <p>PROJECT CODE: MAR-COB REVISION NO. 01</p>
--	--	---	---	---	--	--	---

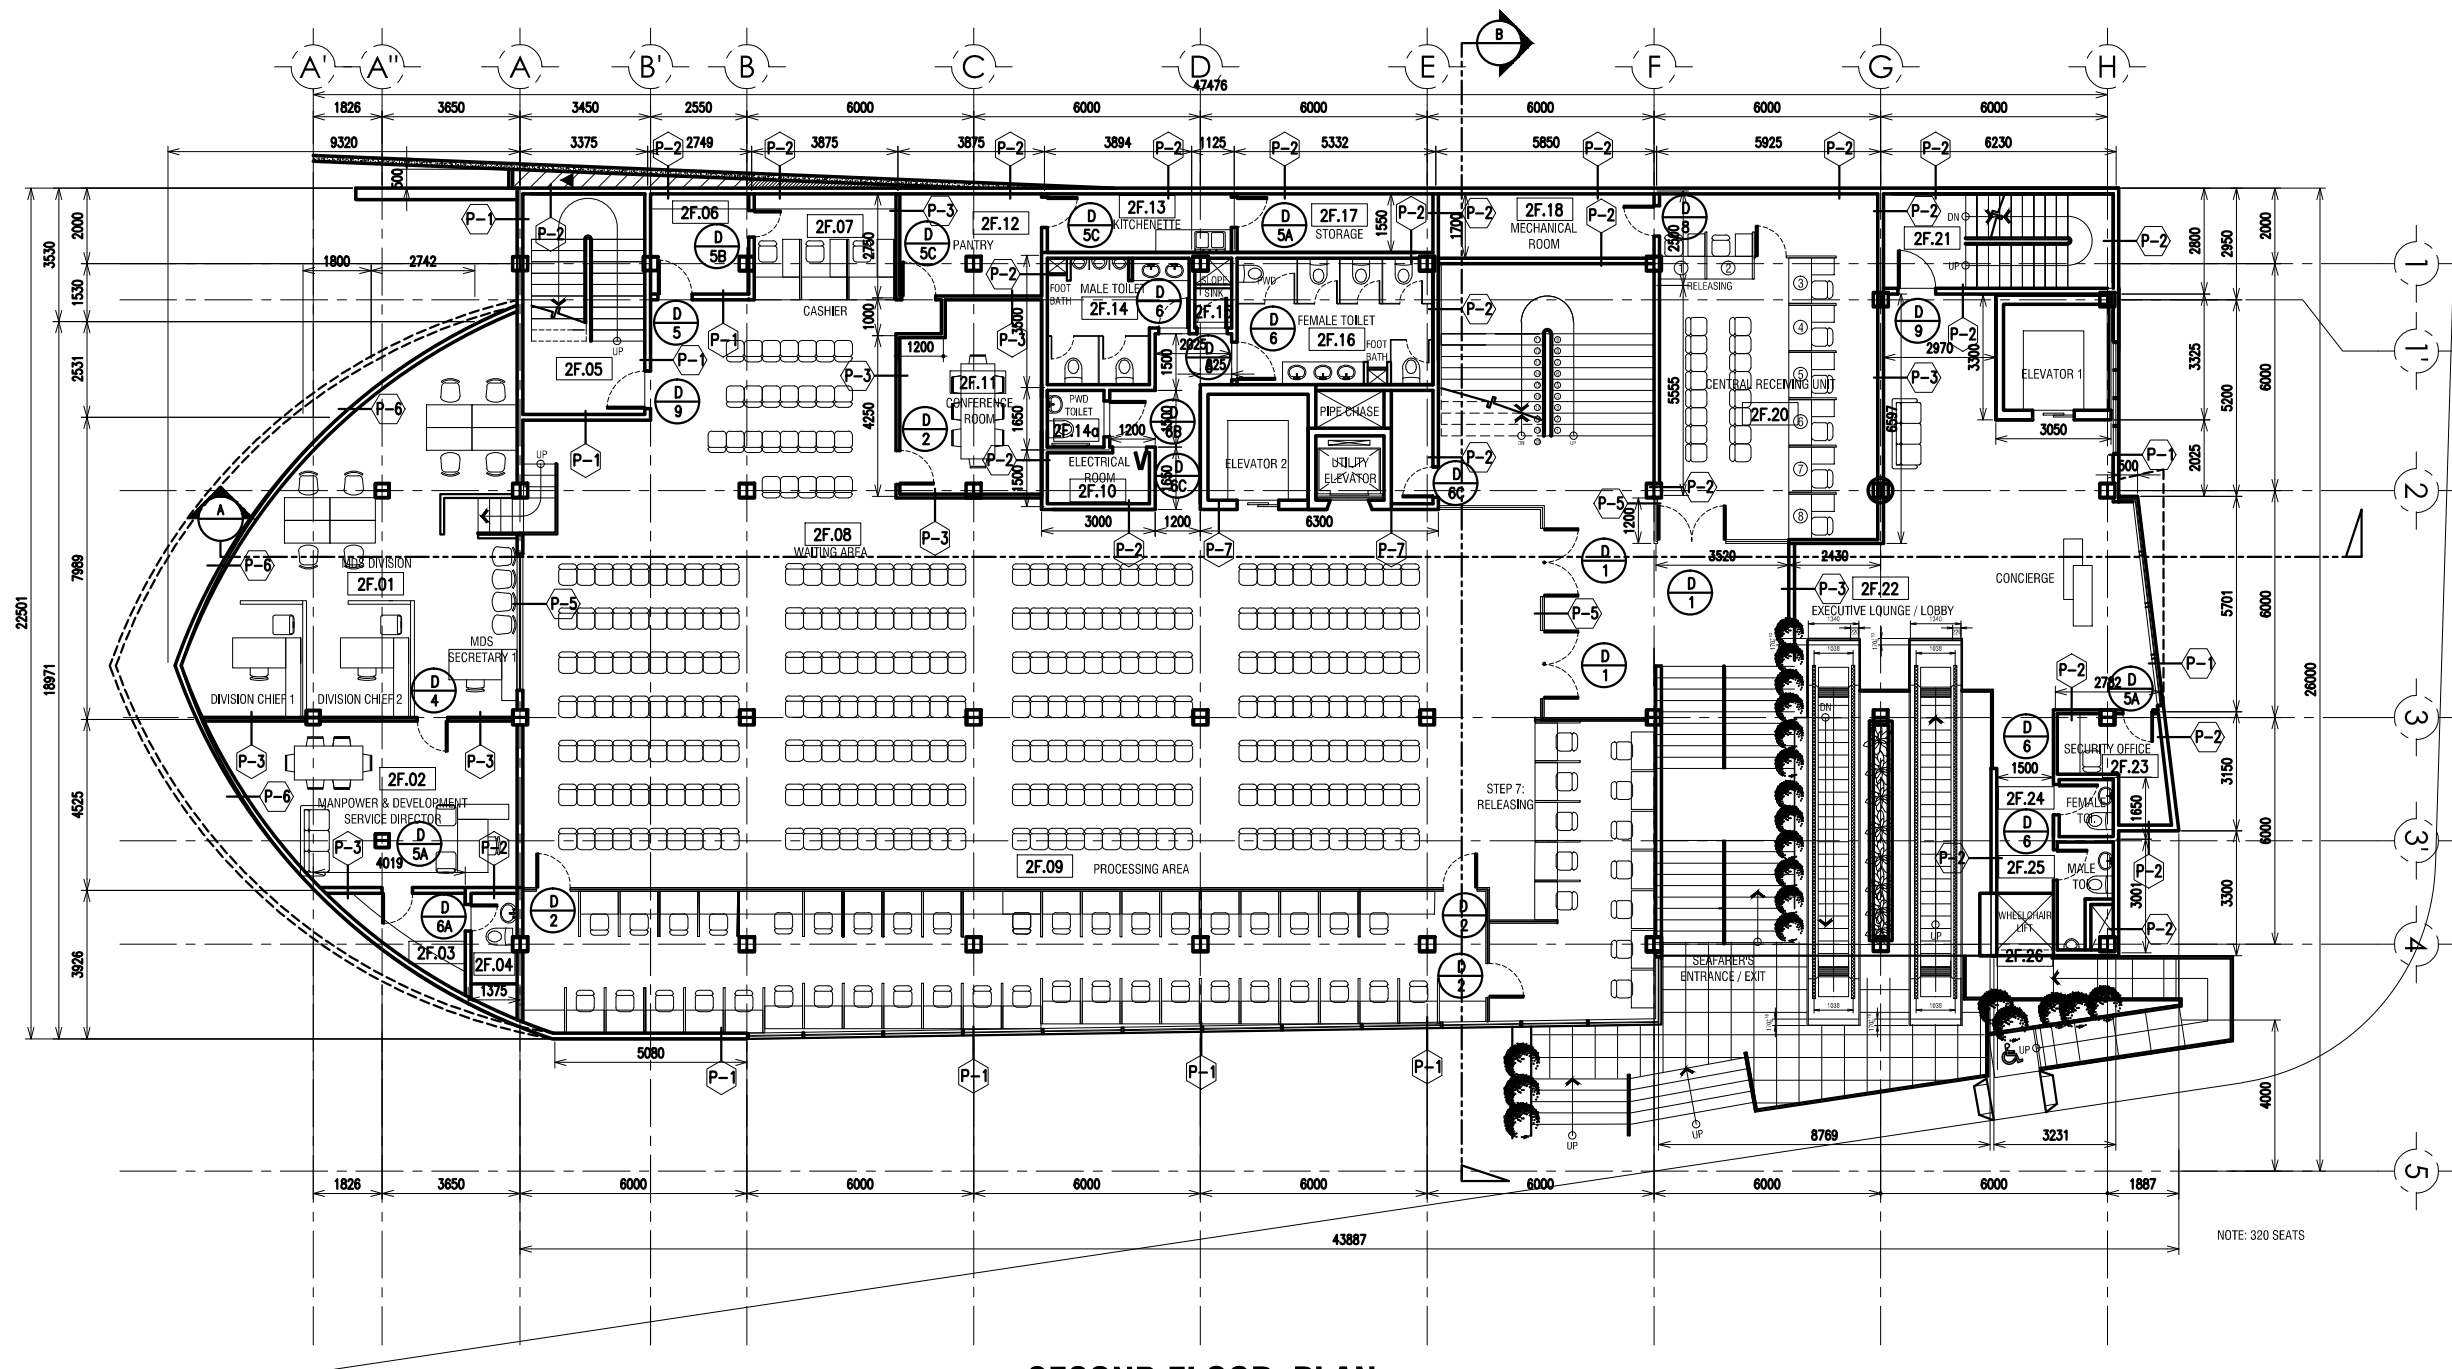


SECOND FLOOR PLAN
SCALE 1:100

<p>FROM THE OFFICE OF</p> <p>E.M. CUERPO, INC.</p> <p>ARCHITECTS ENGINEERS BUILDERS</p> <p>E.M. Cuerpo, Inc. Building, No. 3 Metropoli Drive, Metropoli Residencia, Bagumbayan, Quezon City Tel. No.: +63 (02) 632-7902, +63 (02) 687-4541, Fax No.: +63 (02) 635-5663 Website: www.emcuerpo.com Email Address: emcuerpo2001@gmail.com</p>	<p>THIS DRAWING ARE THE INTELLECTUAL PROPERTY OF E.M. CUERPO, INC. IT SHALL BE UNLAWFUL FOR ANY PERSON TO DUPLICATE OR TO MAKE COPIES OF SAID DOCUMENTS FOR USE IN THE REPRODUCTION OF AND FOR OTHER PROJECTS, WHETHER EXECUTED PARTIALLY OR IN WHOLE, WITHOUT THE WRITTEN CONSENT OF THE ARCHITECT OR AUTHOR OF SAID DOCUMENTS.</p> <p>REP. ACT 9266, SECTION 33</p>	<p>ARCHITECT</p> <p>ARCH. CELERINO S. CUERPO</p> <p>REG. NO. 10173 P.T.R. NO. 3804203</p> <p>DATE ISSUED: JANUARY 5, 2017 PLACE ISSUED: QUEZON CITY</p>	<p>NAME OF THE CONTRACT</p> <p>DESIGN AND BUILD OF THE MARITIME INDUSTRY AUTHORITY (MARINA) CENTRAL OFFICE BUILDING</p> <p>LOCATION: BONIFACIO DRIVE CORNER 20TH STREET, PORT AREA, MANILA</p>	<p>DRAWN BY: MAA</p> <p>CHECKED BY: CRS</p> <p>REVIEWED BY: WNT</p> <p>REVIEWED BY: ABP</p>	<p>APPROVED</p> <p>USEC. FELIPE A. JUDAN</p> <p>UNDERSECRETARY FOR MARITIME DEPARTMENT OF TRANSPORTATION</p>	<p>SHEET CONTENT</p> <p>REVISED FLOOR PLAN</p> <p>DATE: 03-12-18</p>	<p>SHOP DRAWING NO:</p> <p>SD-01A</p> <p>(2 OF 12)</p> <p>PROJECT CODE: MAR-02</p> <p>REVISION NO. 01</p>
---	---	---	---	---	--	--	--

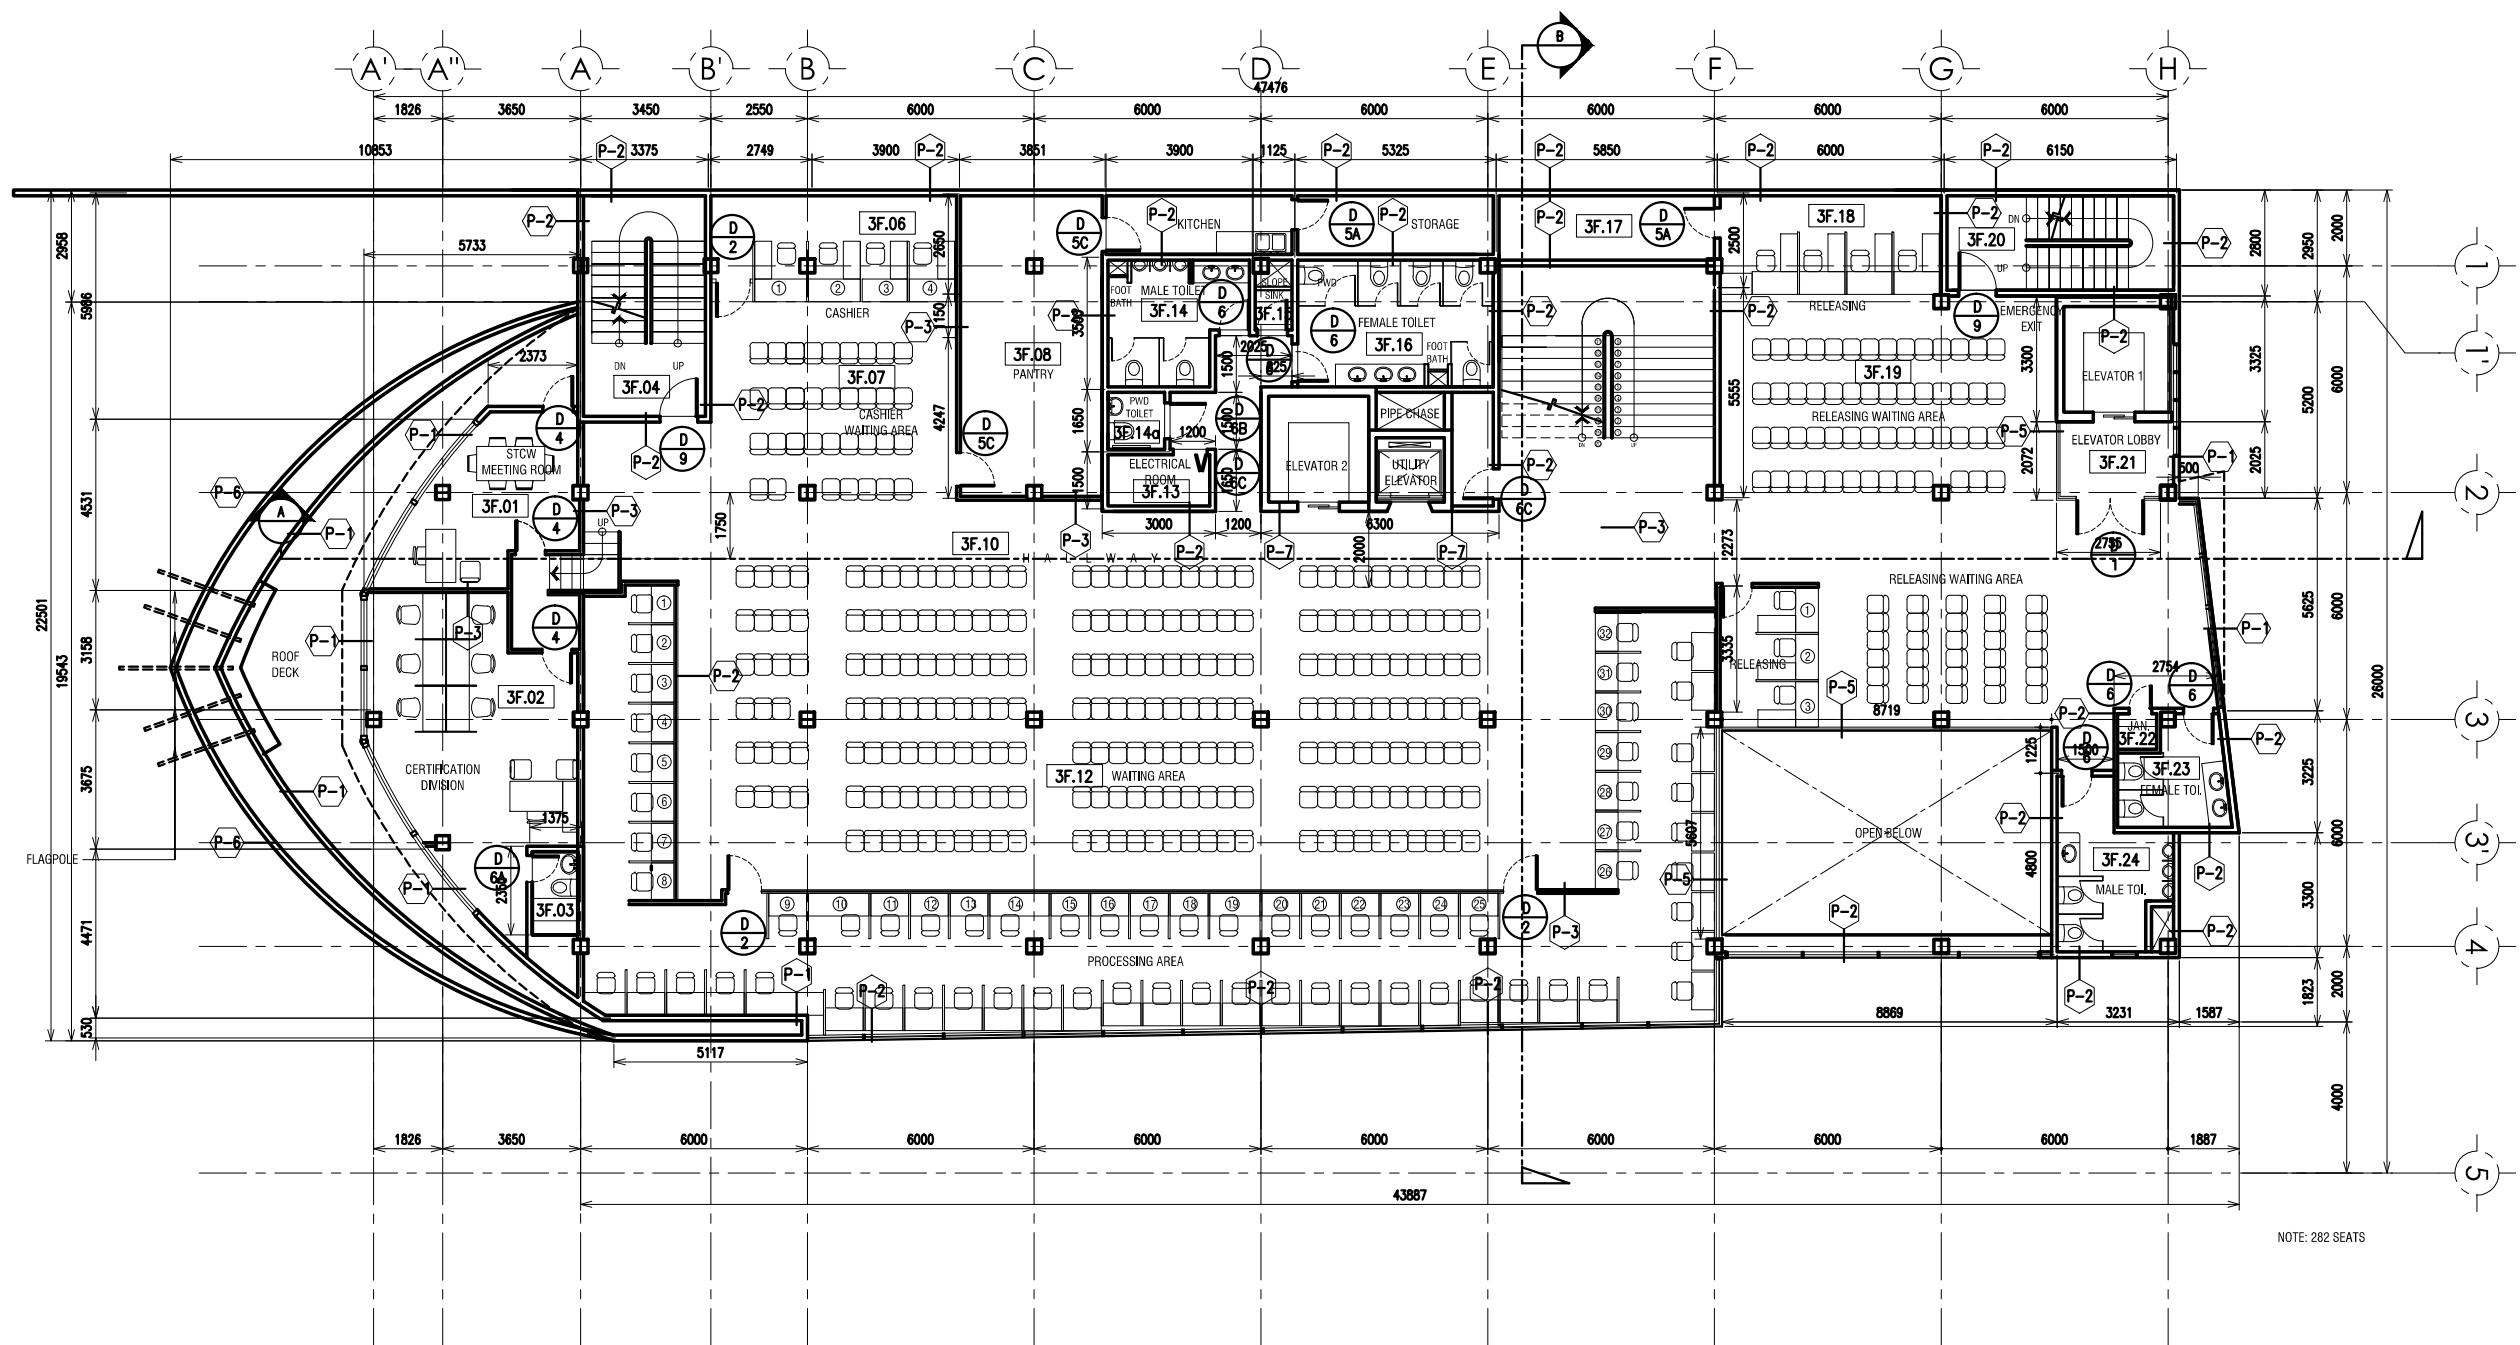


THIRD FLOOR PLAN
SCALE 1:100

<p>FROM THE OFFICE OF</p> <p>E.M. CUERPO, INC.</p> <p>ARCHITECTS ENGINEERS BUILDERS</p> <p>E.M. Cuerpo, Inc. Building, No. 3 Metropoli Drive, Metropoli Residencia, Bagumbayan, Quezon City Tel. No.: +63 (02) 632-7902, +63 (02) 687-4541, Fax No.: +63 (02) 635-5663 Website: www.emcuerpo.com Email Address: emcuerpo2001@gmail.com</p>	<p>THIS DRAWING ARE THE INTELLECTUAL PROPERTY OF E.M. CUERPO, INC. IT SHALL BE UNLAWFUL FOR ANY PERSON TO DUPLICATE OR TO MAKE COPIES OF SAID DOCUMENTS FOR USE IN THE REPRODUCTION OF AND FOR OTHER PROJECTS, WHETHER EXECUTED PARTIALLY OR IN WHOLE, WITHOUT THE WRITTEN CONSENT OF THE ARCHITECT OR AUTHOR OF SAID DOCUMENTS.</p> <p>REP. ACT 9266, SECTION 33</p>	<p>ARCHITECT</p> <p>ARCH. CELERINO S. CUERPO</p> <p>REG. NO. 10173 P.T.R. NO. 3804203</p> <p>DATE ISSUED: JANUARY 5, 2017 PLACE ISSUED: QUEZON CITY</p>	<p>NAME OF THE CONTRACT</p> <p>DESIGN AND BUILD OF THE MARITIME INDUSTRY AUTHORITY (MARINA) CENTRAL OFFICE BUILDING</p> <p>LOCATION: BONIFACIO DRIVE CORNER 20TH STREET, PORT AREA, MANILA</p>	<p>DRAWN BY: MAA</p> <p>CHECKED BY: CRS</p> <p>REVIEWED BY: WNT</p> <p>REVIEWED BY: ABP</p>	<p>APPROVED</p> <p>USEC. FELIPE A. JUDAN</p> <p>UNDERSECRETARY FOR MARITIME DEPARTMENT OF TRANSPORTATION</p>	<p>SHEET CONTENT</p> <p>REVISED FLOOR PLAN</p> <p>DATE: 03-12-18</p>	<p>SHOP DRAWING NO:</p> <p>SD-01A</p> <p>(3 OF 12)</p> <p>PROJECT CODE: MAR-COB</p> <p>REVISION NO: 04</p>
---	---	---	---	---	--	--	---

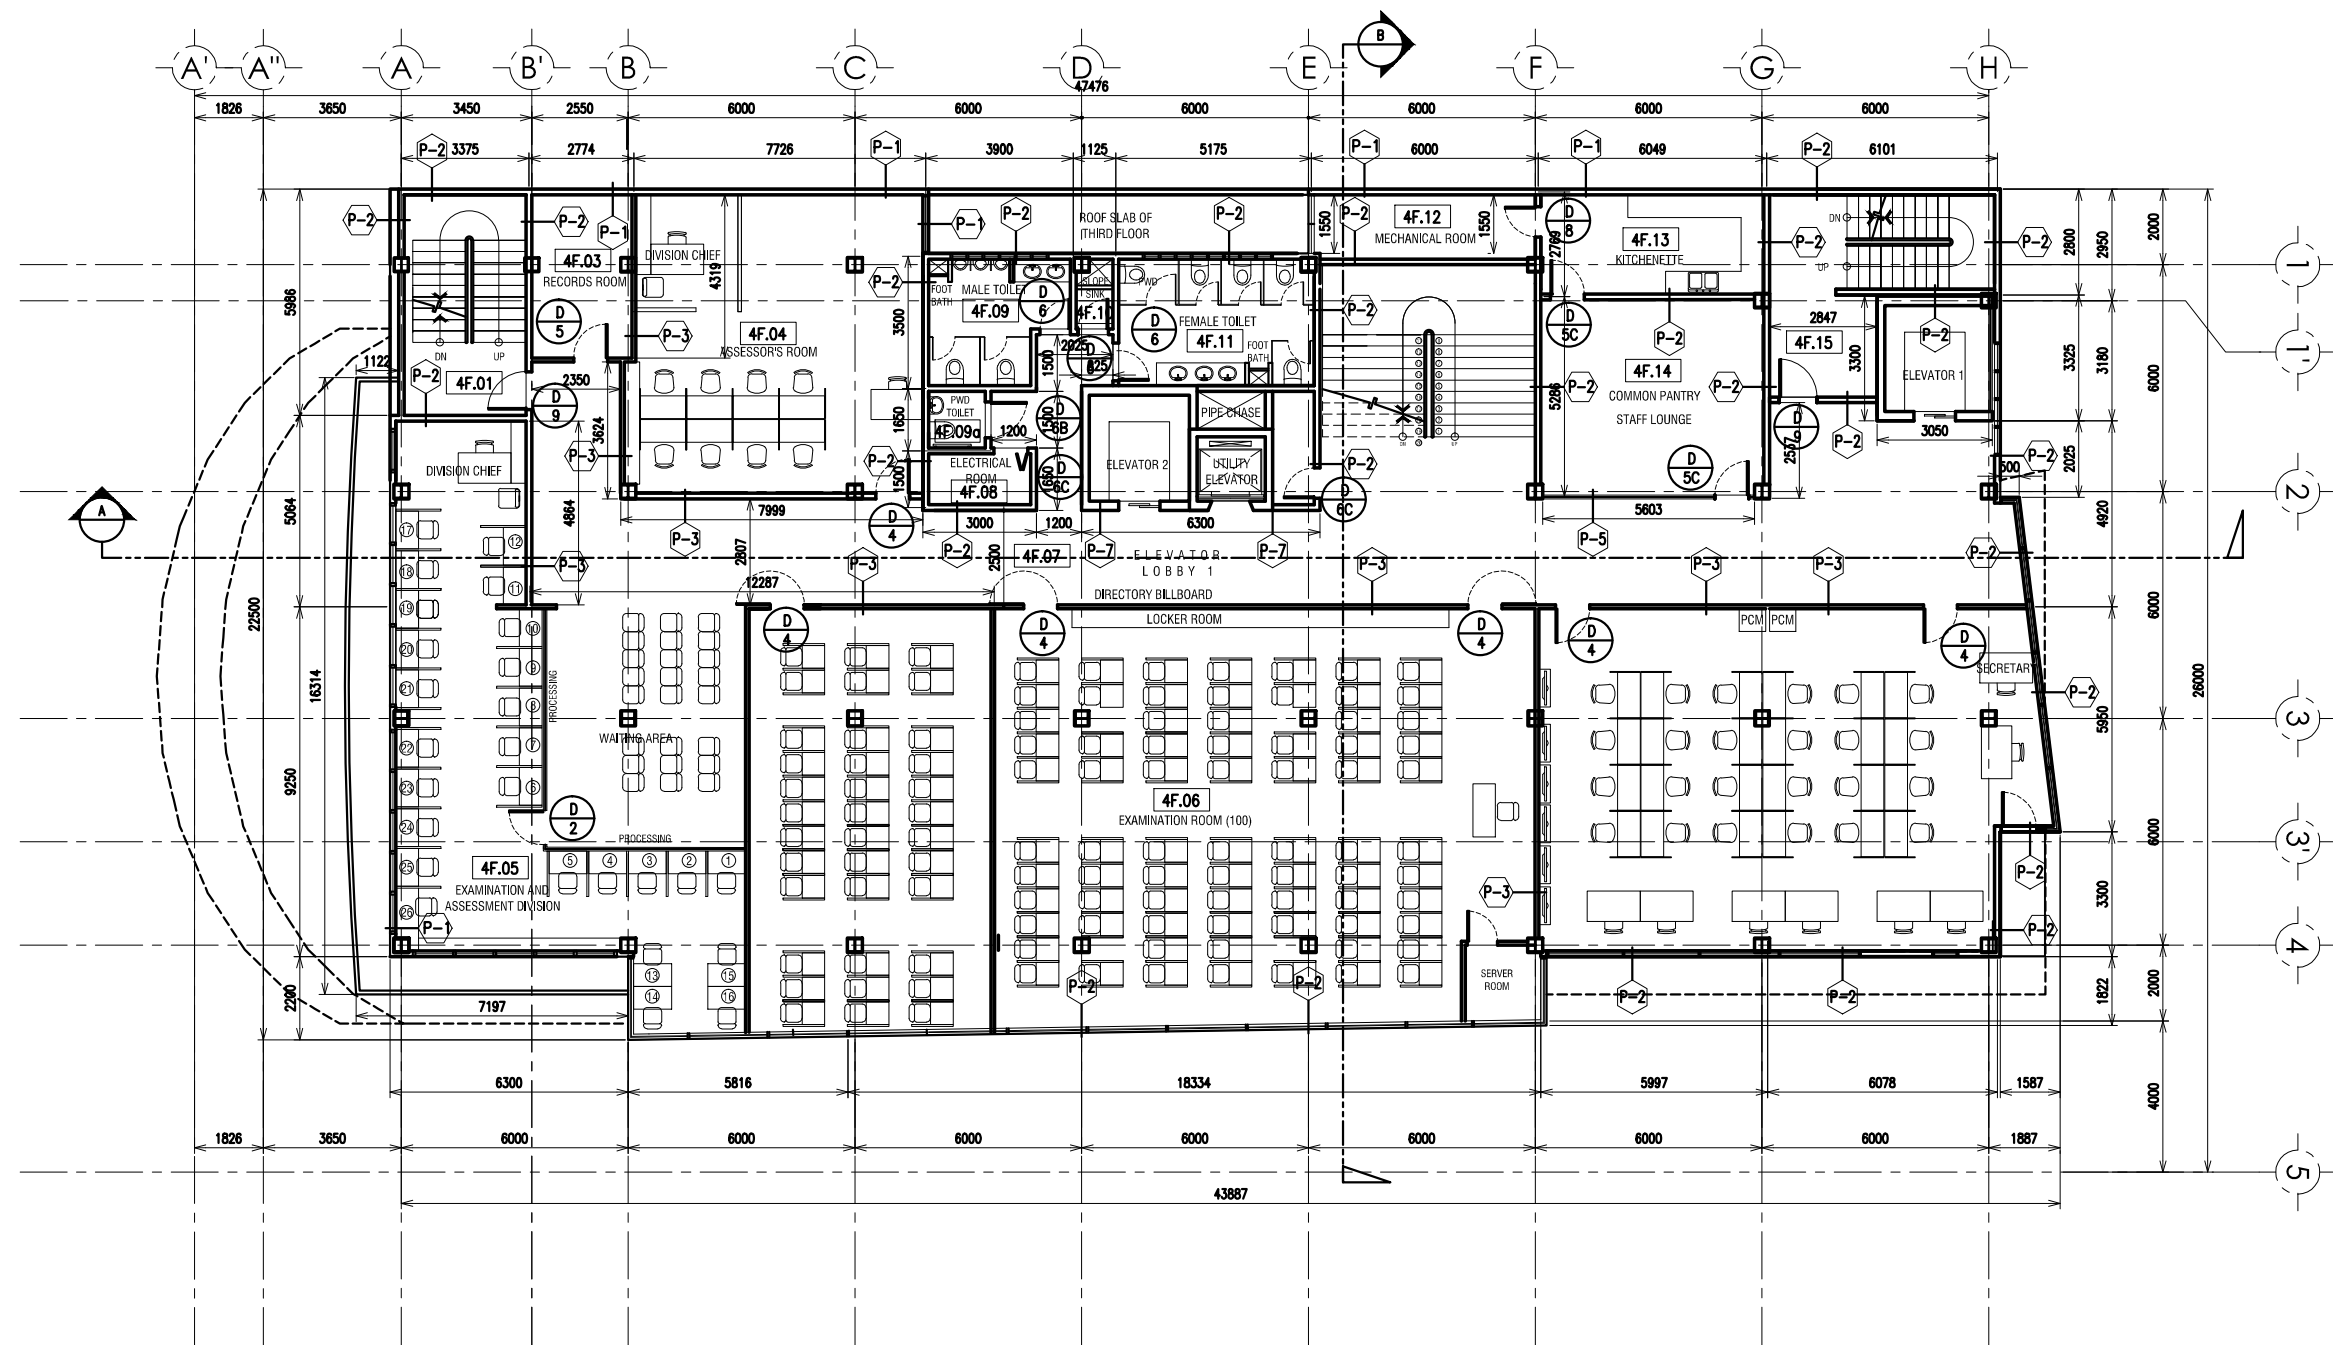


FOURTH FLOOR PLAN
SCALE 1:100

<p>FROM THE OFFICE OF</p> <p>E.M. CUERPO, INC.</p> <p>ARCHITECTS ENGINEERS BUILDERS</p> <p>E.M. Cuerpo, Inc. Building, No. 3 Metropoli Drive, Metropoli Residenza, Bagumbayan, Quezon City Tel. No.: +63 (02) 632-7902, +63 (02) 687-4541, Fax No.: +63 (02) 635-5663 Website: www.emcuerpo.com Email Address: emcuerpo2001@gmail.com</p>	<p>THIS DRAWING ARE THE INTELLECTUAL PROPERTY OF E.M. CUERPO, INC. IT SHALL BE UNLAWFUL FOR ANY PERSON TO DUPLICATE OR TO MAKE COPIES OF SAID DOCUMENTS FOR USE IN THE REPRODUCTION OF AND FOR OTHER PROJECTS, WHETHER EXECUTED PARTIALLY OR IN WHOLE, WITHOUT THE WRITTEN CONSENT OF THE ARCHITECT OR AUTHOR OF SAID DOCUMENTS.</p> <p>REP. ACT 9266, SECTION 33</p>	<p>ARCHITECT</p> <p>ARCH. CELERINO S. CUERPO</p> <p>REG. NO. 10173 P.T.R. NO. 3804203</p> <p>DATE ISSUED: JANUARY 5, 2017 PLACE ISSUED: QUEZON CITY</p>	<p>NAME OF THE CONTRACT</p> <p>DESIGN AND BUILD OF THE MARITIME INDUSTRY AUTHORITY (MARINA) CENTRAL OFFICE BUILDING</p> <p>LOCATION: BONIFACIO DRIVE CORNER 20TH STREET, PORT AREA, MANILA</p>	<p>DRAWN BY: MAA</p> <p>CHECKED BY: CRS</p> <p>REVIEWED BY: WNT</p> <p>REVIEWED BY: ABP</p>	<p>APPROVED</p> <p>USEC. FELIPE A. JUDAN</p> <p>UNDERSECRETARY FOR MARITIME DEPARTMENT OF TRANSPORTATION</p>	<p>SHEET CONTENT</p> <p>REVISED FLOOR PLAN</p> <p>DATE: 03-12-18</p>	<p>SHOP DRAWING NO:</p> <p>SD-01A</p> <p>(4 OF 12)</p> <p>PROJECT CODE: MAR-COB</p> <p>REVISION NO: 01</p>
--	---	---	---	---	--	--	---

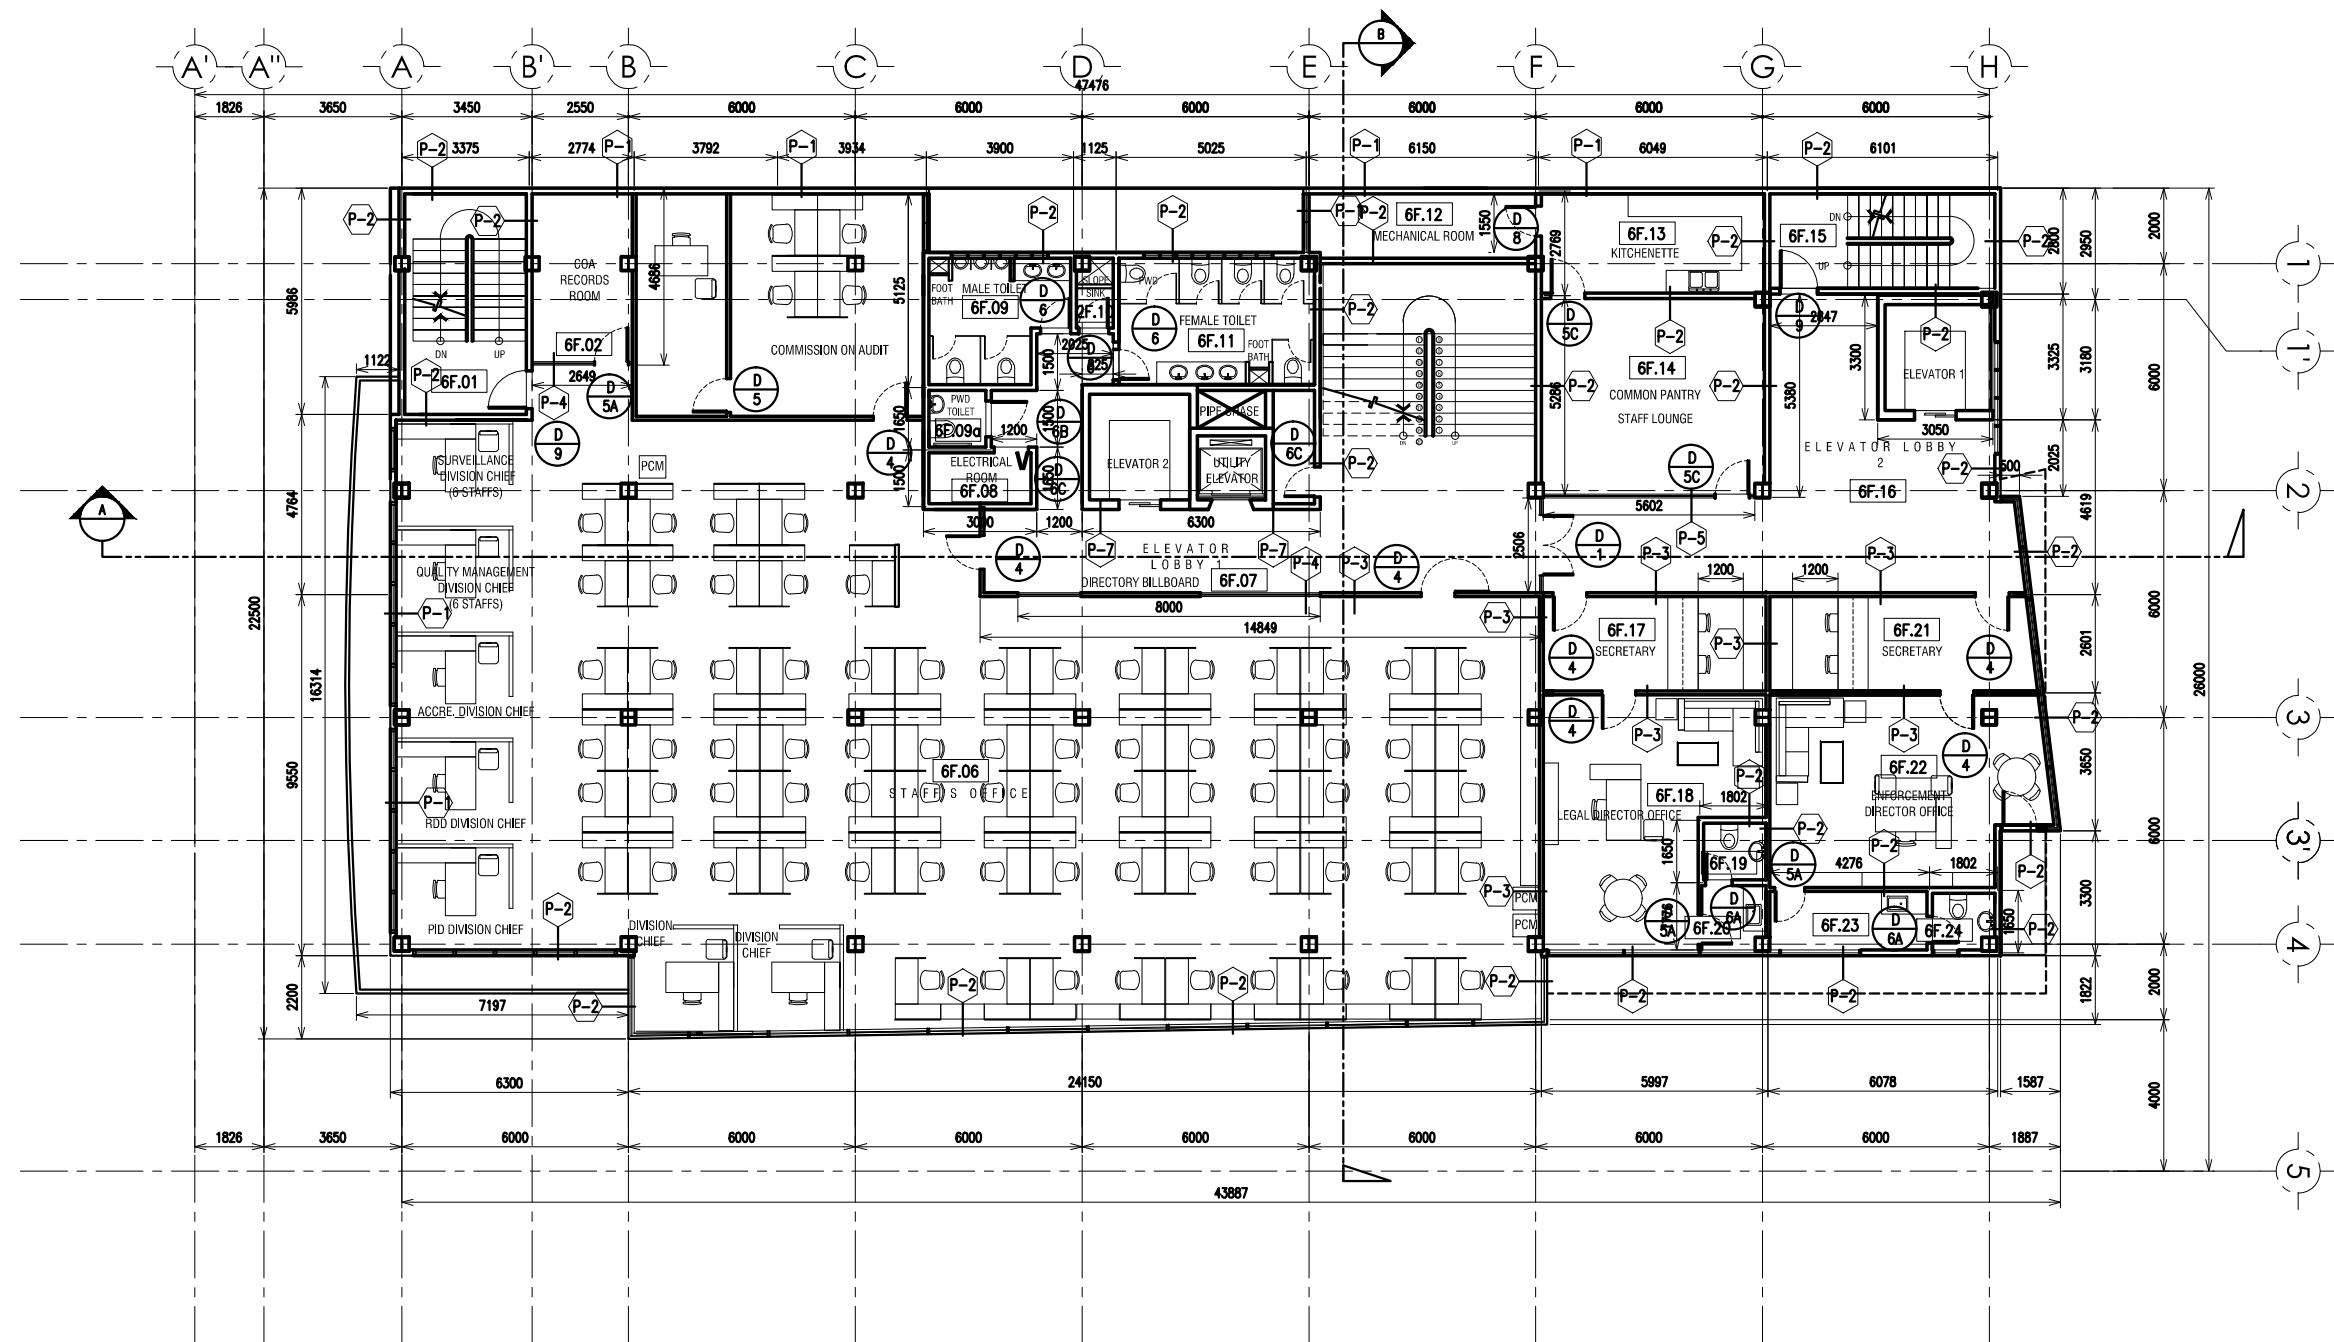


SIXTH FLOOR PLAN
SCALE 1:100

<p>FROM THE OFFICE OF</p> <p>E.M. CUERPO, INC.</p> <p>ARCHITECTS ENGINEERS BUILDERS</p> <p>E.M. Cuerpo, Inc. Building, No. 3 Metropoli Drive, Metropoli Residencia, Bagumbayan, Quezon City Tel. No.: +63 (02) 632-7902, +63 (02) 687-4541, Fax No.: +63 (02) 635-5663 Website: www.emcuerpo.com Email Address: emcuerpo2001@gmail.com</p>	<p>THIS DRAWING ARE THE INTELLECTUAL PROPERTY OF E.M. CUERPO, INC. IT SHALL BE UNLAWFUL FOR ANY PERSON TO DUPLICATE OR TO MAKE COPIES OF SAID DOCUMENTS FOR USE IN THE REPRODUCTION OF AND FOR OTHER PROJECTS, WHETHER EXECUTED PARTIALLY OR IN WHOLE, WITHOUT THE WRITTEN CONSENT OF THE ARCHITECT OR AUTHOR OF SAID DOCUMENTS.</p> <p>REP. ACT 9266, SECTION 33</p>	<p>ARCHITECT</p> <p>ARCH. CELERINO S. CUERPO</p> <p>REG. NO. 10173 P.T.R. NO. 3804203</p> <p>DATE ISSUED: JANUARY 5, 2017 PLACE ISSUED: QUEZON CITY</p>	<p>NAME OF THE CONTRACT</p> <p>DESIGN AND BUILD OF THE MARITIME INDUSTRY AUTHORITY (MARINA) CENTRAL OFFICE BUILDING</p> <p>LOCATION: BONIFACIO DRIVE CORNER 20TH STREET, PORT AREA, MANILA</p>	<p>DRAWN BY: MAA</p> <p>CHECKED BY: CRS</p> <p>REVIEWED BY: WNT</p> <p>REVIEWED BY: ABP</p>	<p>APPROVED</p> <p>USEC. FELIPE A. JUDAN UNDERSECRETARY FOR MARITIME DEPARTMENT OF TRANSPORTATION</p>	<p>SHEET CONTENT</p> <p>REVISED FLOOR PLAN</p> <p>DATE: 03-12-18</p>	<p>SHOP DRAWING NO:</p> <p>SD-01A (6 OF 12)</p> <p>PROJECT CODE: MAR-02 REVISION NO: 01</p>
---	---	---	---	---	--	--	--

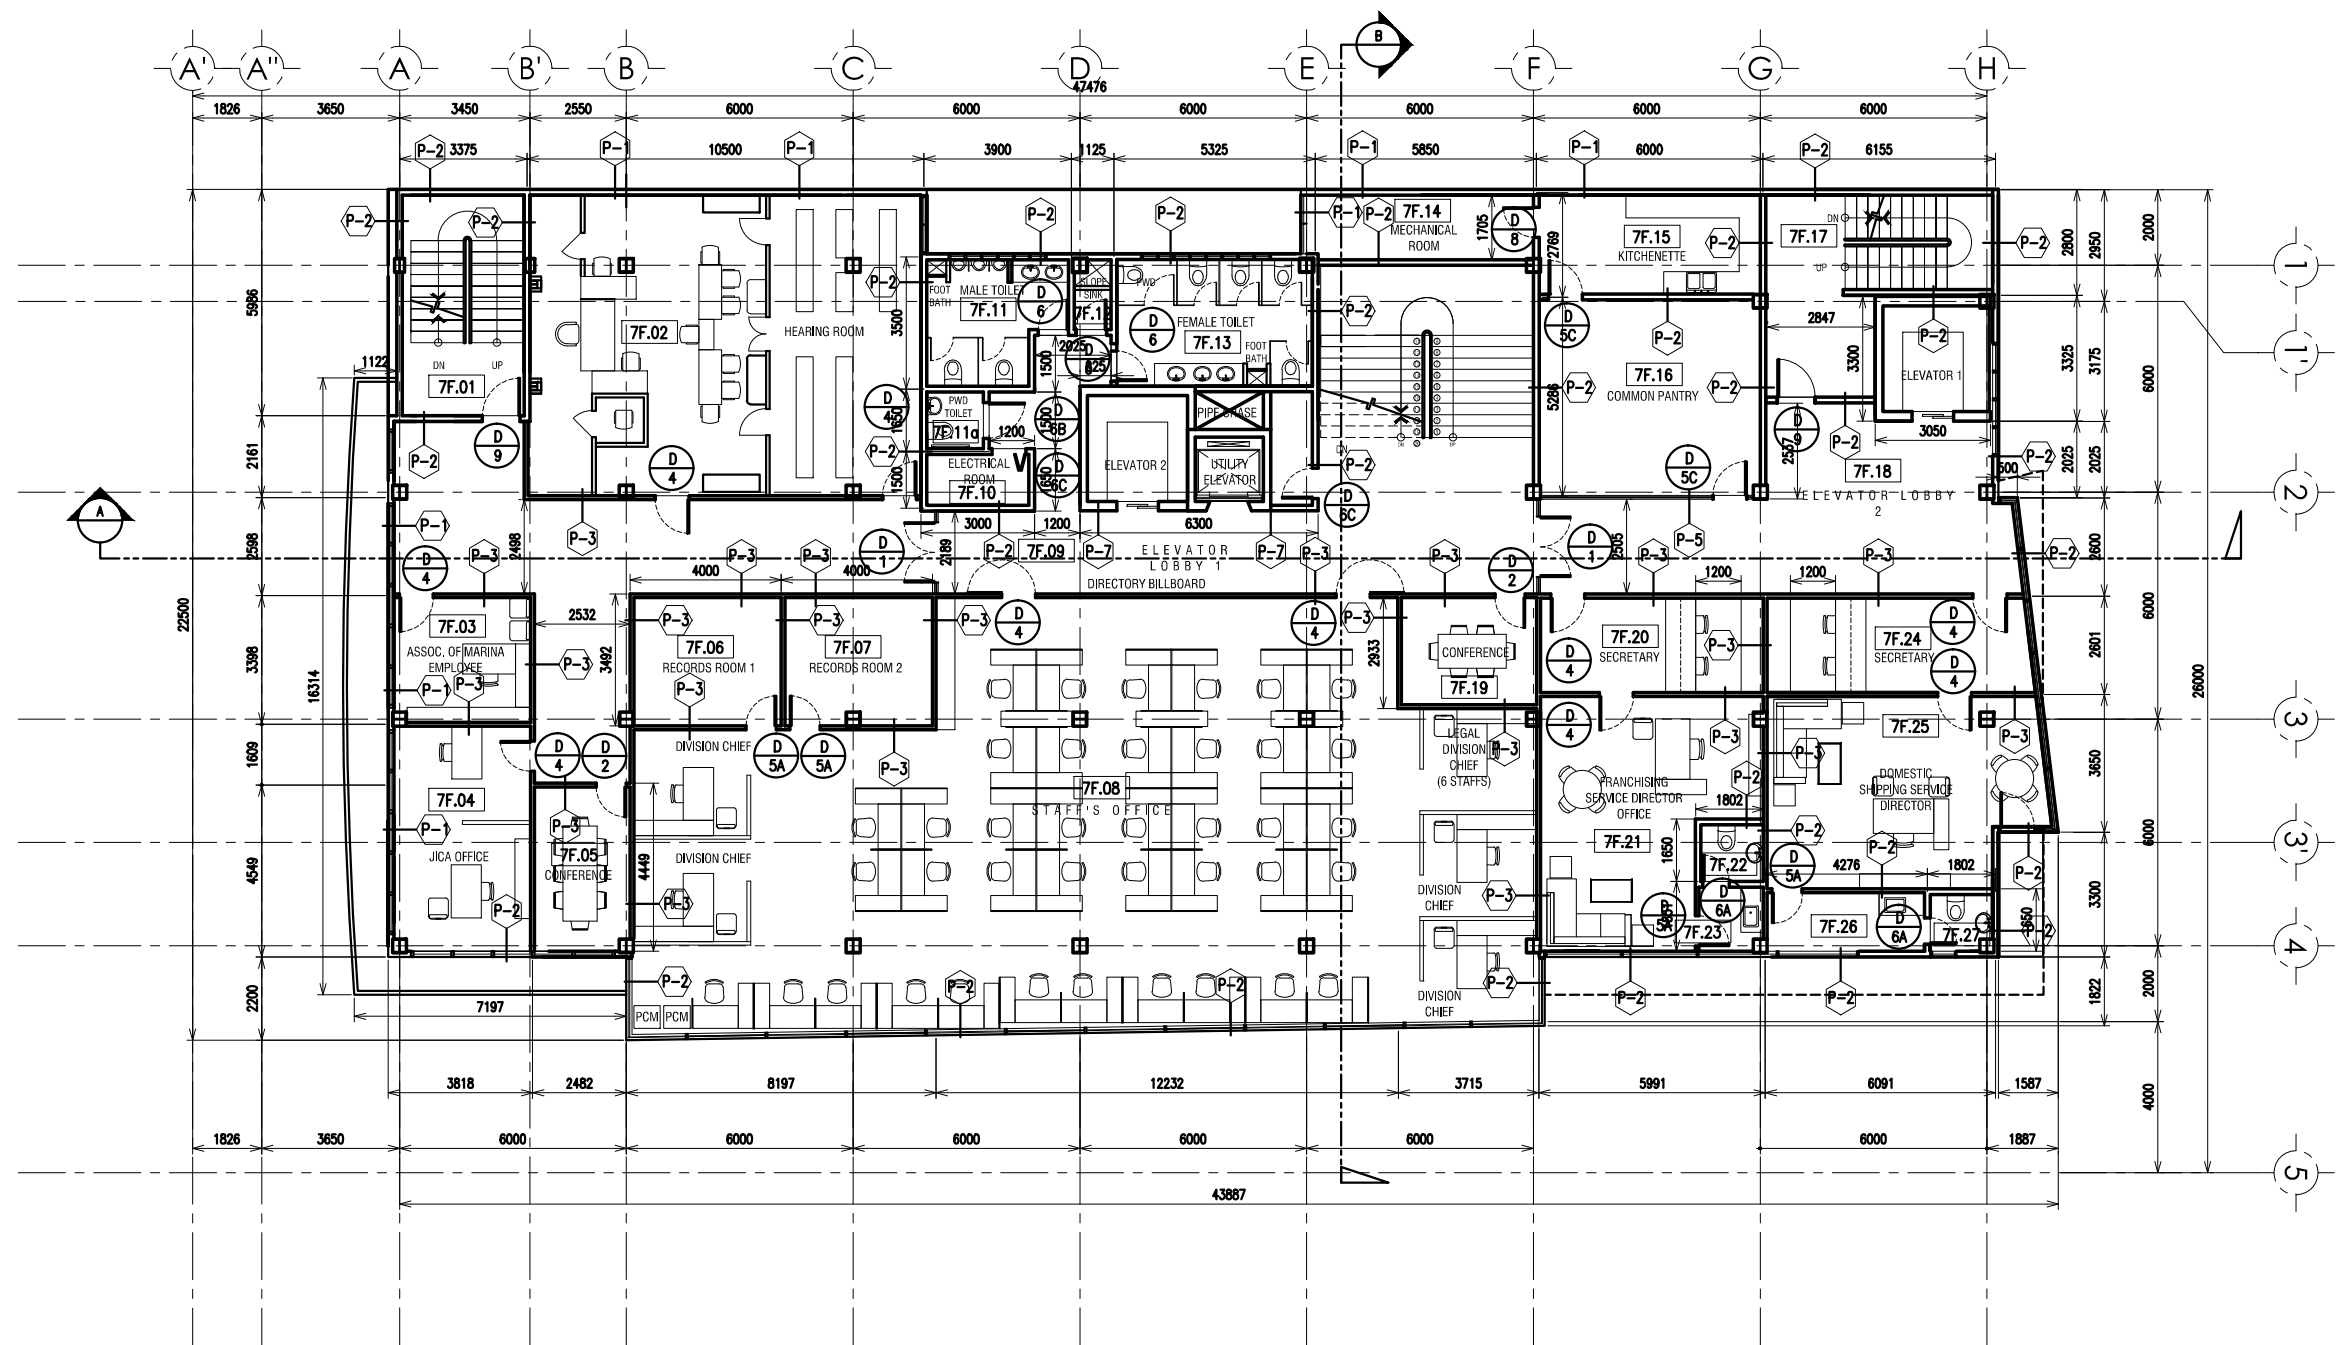


SEVENTH FLOOR PLAN
SCALE 1:100

<p>FROM THE OFFICE OF</p> <p>E.M. CUERPO, INC.</p> <p>ARCHITECTS ENGINEERS BUILDERS</p> <p>E.M. Cuerpo, Inc. Building, No. 3 Metropolis Drive, Metropolis Residenza, Bagumbayan, Quezon City Tel. No.: +63 (02) 632-7902, +63 (02) 687-4541, Fax No.: +63 (02) 635-5663 Website: www.emcuerpo.com Email Address: emcuerpo2001@gmail.com</p>	<p>THIS DRAWING ARE THE INTELLECTUAL PROPERTY OF E.M. CUERPO, INC. IT SHALL BE UNLAWFUL FOR ANY PERSON TO DUPLICATE OR TO MAKE COPIES OF SAID DOCUMENTS FOR USE IN THE REPRODUCTION OF AND FOR OTHER PROJECTS, WHETHER EXECUTED PARTIALLY OR IN WHOLE, WITHOUT THE WRITTEN CONSENT OF THE ARCHITECT OR AUTHOR OF SAID DOCUMENTS.</p> <p>REP. ACT 9266, SECTION 33</p>	<p>ARCHITECT</p> <p>ARCH. CELERINO S. CUERPO</p> <p>REG. NO. 10173 P.T.R. NO. 3804203</p> <p>DATE ISSUED: JANUARY 5, 2017 PLACE ISSUED: QUEZON CITY</p>	<p>NAME OF THE CONTRACT</p> <p>DESIGN AND BUILD OF THE MARITIME INDUSTRY AUTHORITY (MARINA) CENTRAL OFFICE BUILDING</p> <p>LOCATION: BONIFACIO DRIVE CORNER 20TH STREET, PORT AREA, MANILA</p>	<p>DRAWN BY: MAA</p> <p>CHECKED BY: CRS</p> <p>REVIEWED BY: WNT</p> <p>REVIEWED BY: ABP</p>	<p>APPROVED</p> <p>USEC. FELIPE A. JUDAN UNDERSECRETARY FOR MARITIME DEPARTMENT OF TRANSPORTATION</p>	<p>SHEET CONTENT</p> <p>REVISED FLOOR PLAN</p> <p>DATE: 03-12-18</p>	<p>SHOP DRAWING NO:</p> <p>SD-01A (7 OF 12)</p> <p>PROJECT CODE: MAR-COB REVISION NO: 01</p>
--	---	---	---	---	--	--	---

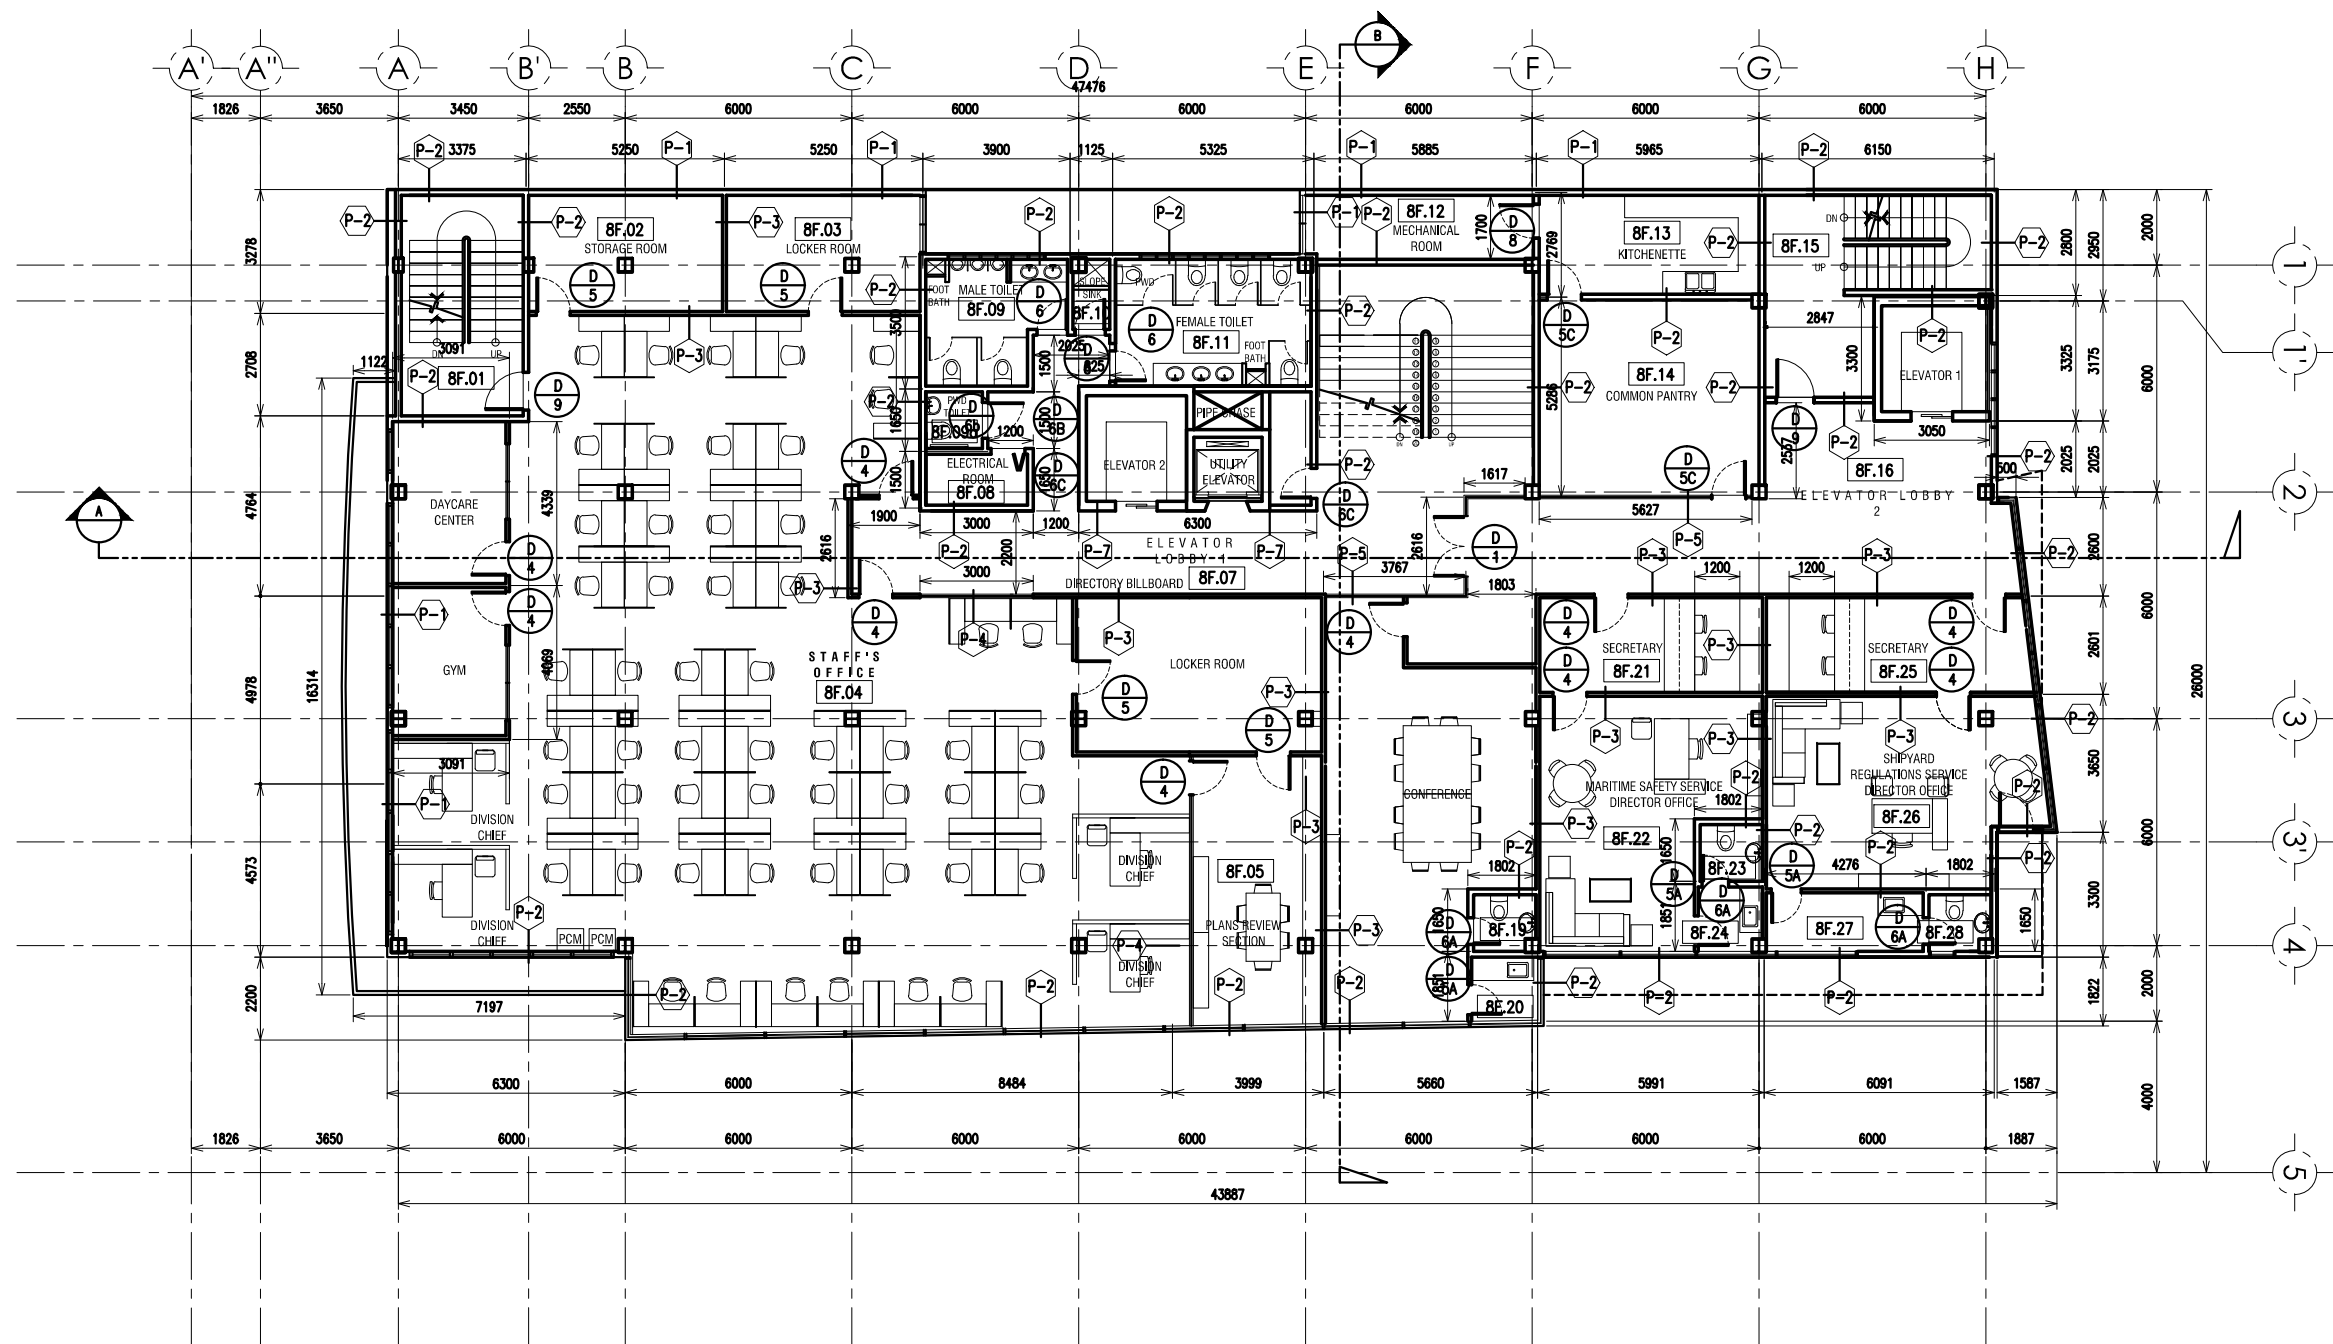


EIGHTH FLOOR PLAN
SCALE 1:100

<p>FROM THE OFFICE OF</p> <p>E.M. CUERPO, INC.</p> <p>ARCHITECTS ENGINEERS BUILDERS</p> <p>E.M. Cuerpo, Inc. Building, No. 3 Metropoli Drive, Metropoli Residenza, Bagumbayan, Quezon City Tel. No.: +63 (02) 632-7902, +63 (02) 687-4541, Fax No.: +63 (02) 635-5663 Website: www.emcuerpo.com Email Address: emcuerpo2001@gmail.com</p>	<p>THIS DRAWING ARE THE INTELLECTUAL PROPERTY OF E.M. CUERPO, INC. IT SHALL BE UNLAWFUL FOR ANY PERSON TO DUPLICATE OR TO MAKE COPIES OF SAID DOCUMENTS FOR USE IN THE REPRODUCTION OF AND FOR OTHER PROJECTS, WHETHER EXERCISED PARTLY OR IN WHOLE, WITHOUT THE WRITTEN CONSENT OF THE ARCHITECT OR AUTHOR OF SAID DOCUMENTS.</p> <p>REP. ACT 9266, SECTION 33</p>	<p>ARCHITECT</p> <p>ARCH. CELERINO S. CUERPO</p> <p>REG. NO. 10173 P.T.R. NO. 3804203</p> <p>DATE ISSUED: JANUARY 5, 2017 PLACE ISSUED: QUEZON CITY</p>	<p>NAME OF THE CONTRACT</p> <p>DESIGN AND BUILD OF THE MARITIME INDUSTRY AUTHORITY (MARINA) CENTRAL OFFICE BUILDING</p> <p>LOCATION: BONIFACIO DRIVE CORNER 20TH STREET, PORT AREA, MANILA</p>	<p>DRAWN BY: MAA</p> <p>CHECKED BY: CRS</p> <p>REVIEWED BY: WNT</p> <p>REVIEWED BY: ABP</p>	<p>APPROVED</p> <p>USEC. FELIPE A. JUDAN</p> <p>UNDERSECRETARY FOR MARITIME DEPARTMENT OF TRANSPORTATION</p>	<p>SHEET CONTENT</p> <p>REVISED FLOOR PLAN</p> <p>DATE: 03-12-18</p>	<p>SHOP DRAWING NO:</p> <p>SD-01A</p> <p>(8 OF 12)</p> <p>PROJECT CODE: MAR-COB REVISION NO: 01</p>
--	---	---	---	---	---	--	--

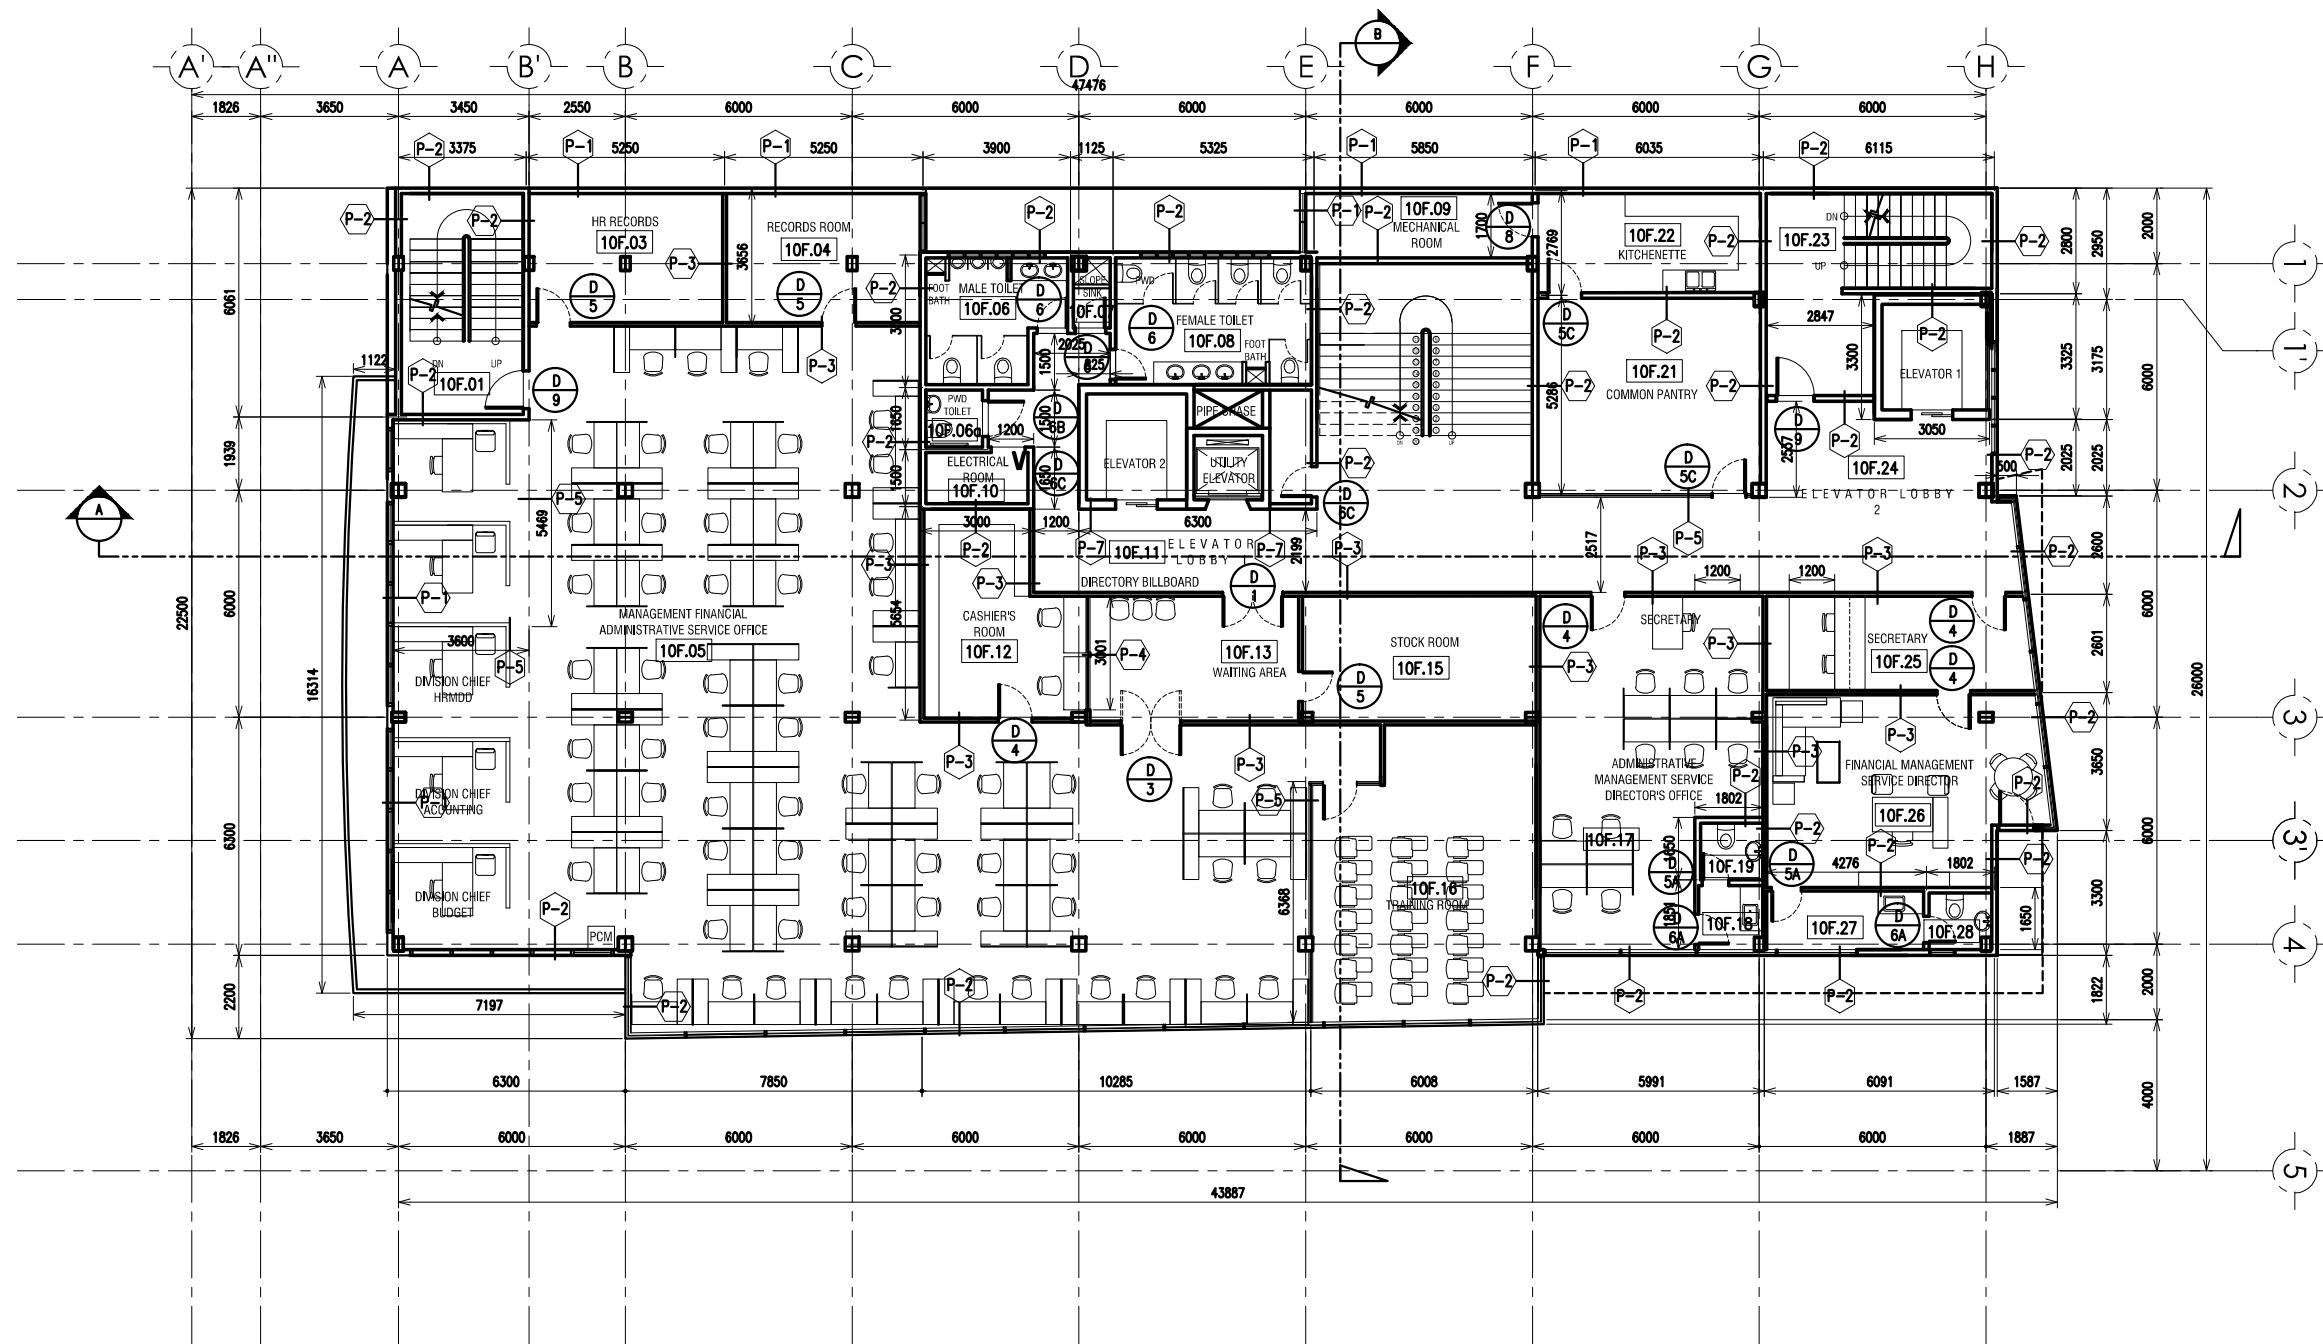


TENTH FLOOR PLAN
SCALE 1:100

<p>FROM THE OFFICE OF</p> <p>E.M. CUERPO, INC.</p> <p>ARCHITECTS ENGINEERS BUILDERS</p> <p>E.M. Cuerpo, Inc. Building, No. 3 Metropolis Drive, Metropolis Residencia, Bagumbayan, Quezon City Tel. No.: +63 (02) 632-7902, +63 (02) 687-4541, Fax No.: +63 (02) 635-5663 Website: www.emcuerpo.com Email Address: emcuerpo2001@gmail.com</p>	<p>THIS DRAWING ARE THE INTELLECTUAL PROPERTY OF E.M. CUERPO, INC. IT SHALL BE UNLAWFUL FOR ANY PERSON TO DUPLICATE OR TO MAKE COPIES OF SAID DOCUMENTS FOR USE IN THE REPRODUCTION OF AND FOR OTHER PROJECTS, WHETHER EXECUTED PARTIALLY OR IN WHOLE, WITHOUT THE WRITTEN CONSENT OF THE ARCHITECT OR AUTHOR OF SAID DOCUMENTS. REP. ACT 9266, SECTION 33</p>	<p>ARCHITECT</p> <p>ARCH. CELERINO S. CUERPO</p> <p>REG. NO. 10173 P.T.R. NO. 3804203</p> <p>DATE ISSUED: JANUARY 5, 2017 PLACE ISSUED: QUEZON CITY</p>	<p>NAME OF THE CONTRACT</p> <p>DESIGN AND BUILD OF THE MARITIME INDUSTRY AUTHORITY (MARINA) CENTRAL OFFICE BUILDING</p> <p>LOCATION: BONIFACIO DRIVE CORNER 20TH STREET, PORT AREA, MANILA</p>	<p>DRAWN BY: MAA</p> <p>CHECKED BY: CRS</p> <p>REVIEWED BY: WNT</p> <p>REVIEWED BY: ABP</p>	<p>APPROVED</p> <p>USEC. FELIPE A. JUDAN UNDERSECRETARY FOR MARITIME DEPARTMENT OF TRANSPORTATION</p>	<p>SHEET CONTENT</p> <p>REVISED FLOOR PLAN</p> <p>DATE: 03-12-18</p>	<p>SHOP DRAWING NO:</p> <p>SD-01A (10 OF 12)</p> <p>PROJECT CODE: MAR-028 REVISION NO. 01</p>
---	--	---	---	---	--	--	--

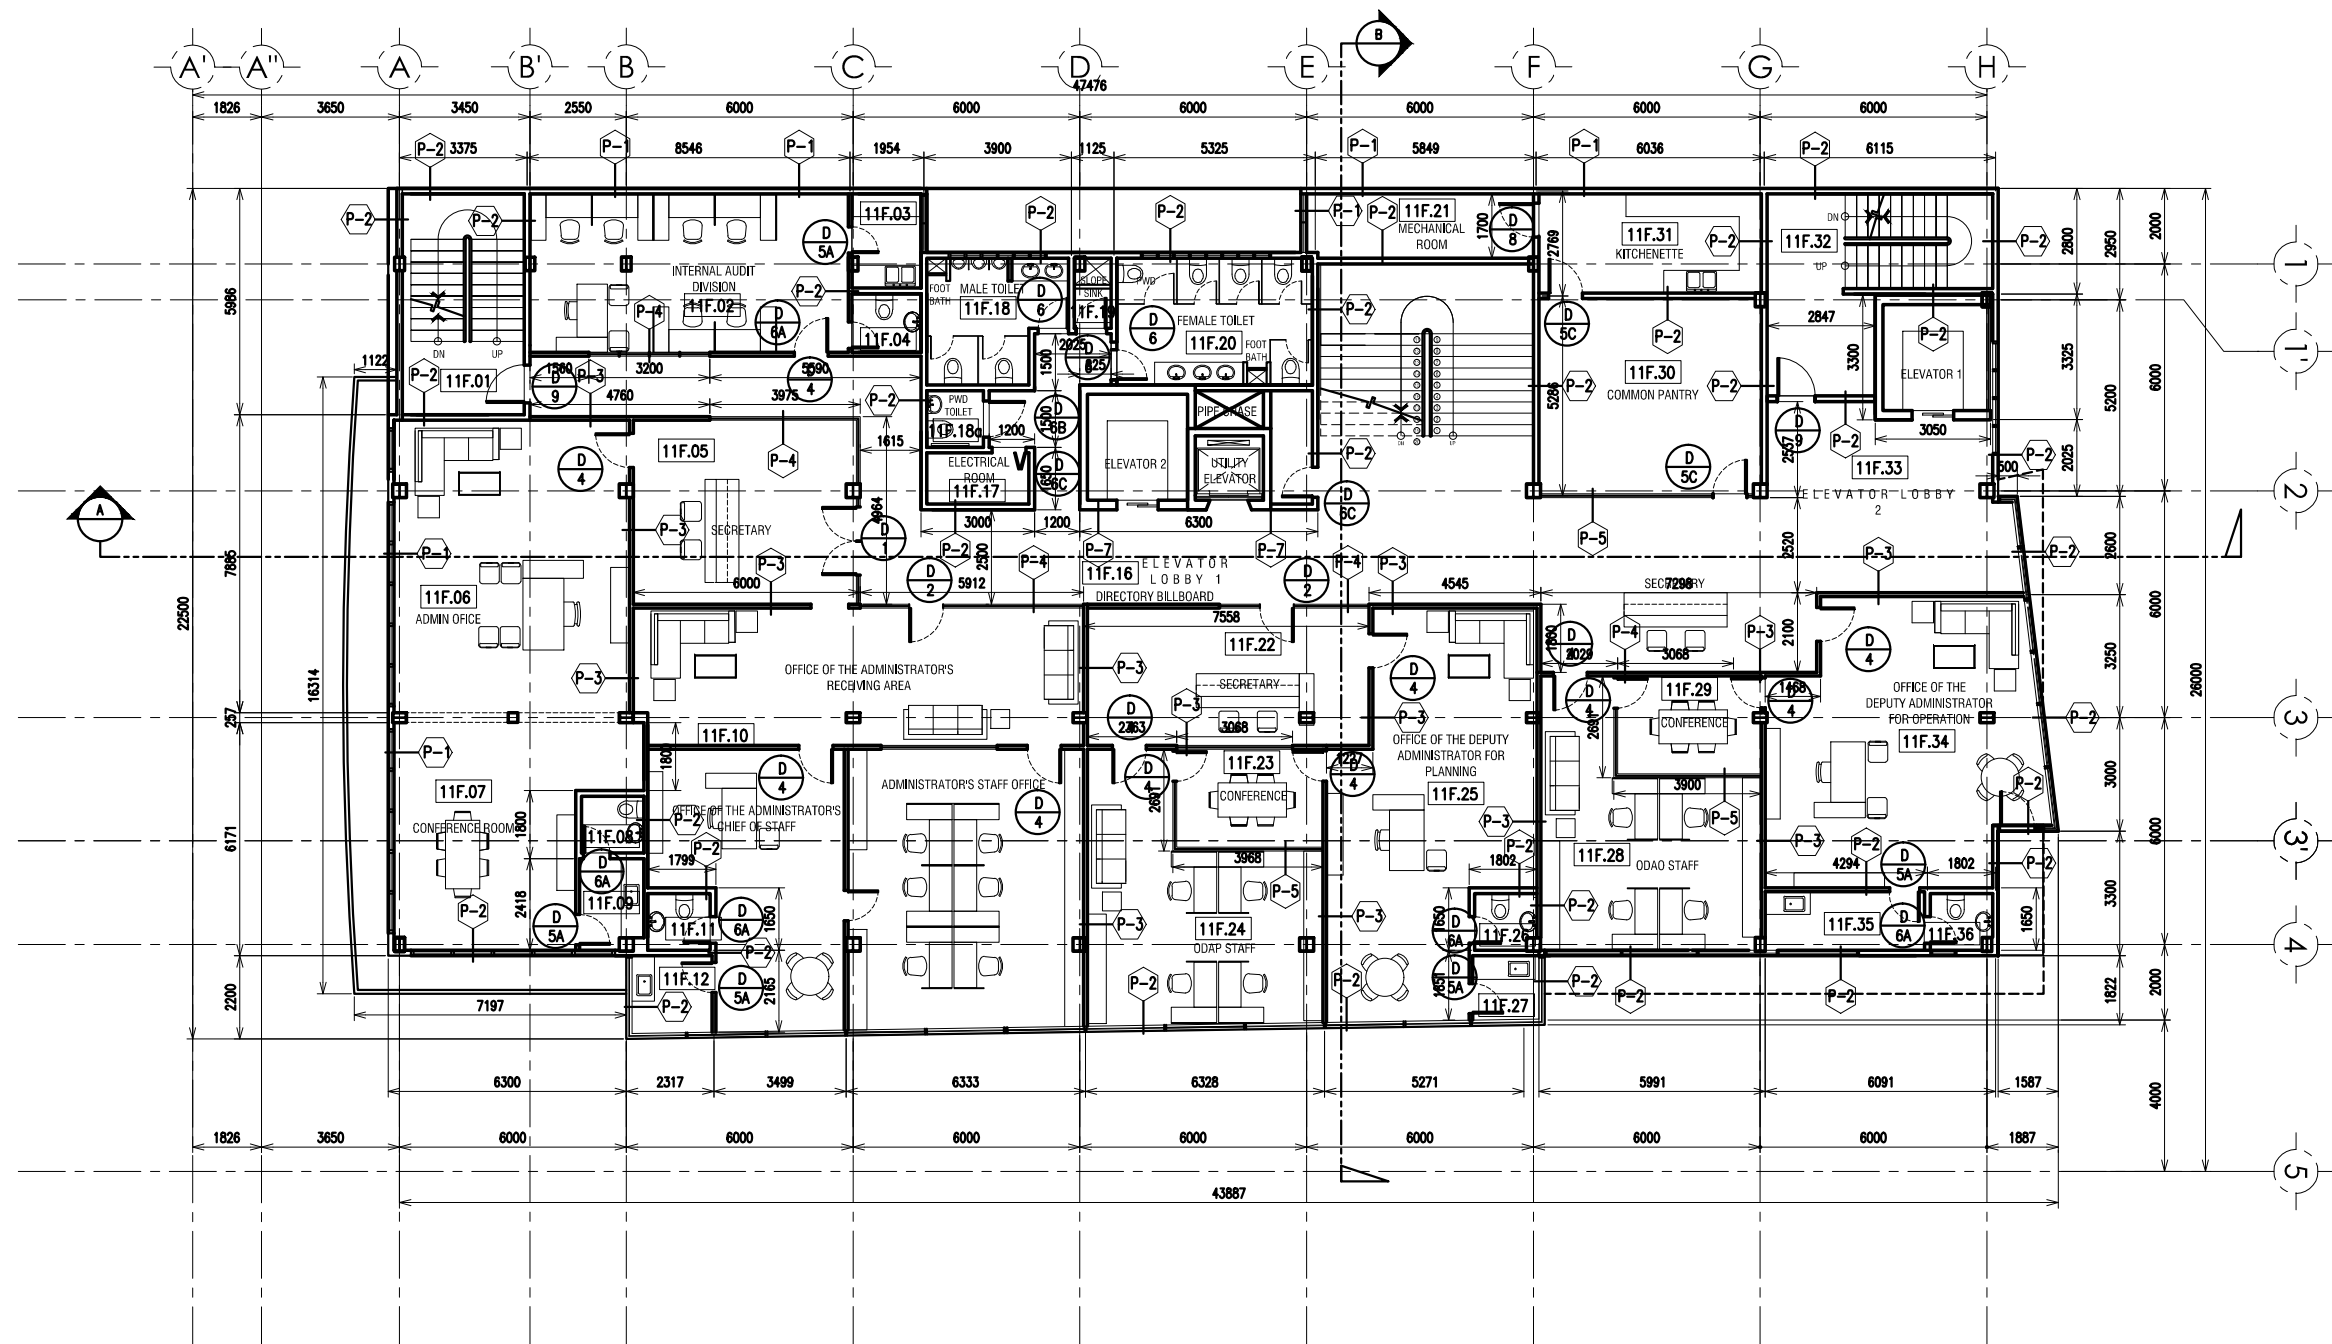

ELEVENTH FLOOR PLAN
SCALE 1:100

<p>FROM THE OFFICE OF</p> <p>E.M. CUERPO, INC.</p> <p>ARCHITECTS ENGINEERS BUILDERS</p> <p>E.M. Cuerpo, Inc. Building, No. 3 Metropoli Drive, Metropoli Residencia, Bagumbayan, Quezon City Tel. No.: +63 (02) 632-7902, +63 (02) 687-4541, Fax No.: +63 (02) 635-5663 Website: www.emcuerpo.com Email Address: emcuerpo2001@gmail.com</p>	<p>THIS DRAWING ARE THE INTELLECTUAL PROPERTY OF E.M. CUERPO, INC. IT SHALL BE UNLAWFUL FOR ANY PERSON TO DUPLICATE OR TO MAKE COPIES OF SAID DOCUMENTS FOR USE IN THE REPRODUCTION OF AND FOR OTHER PROJECTS, WHETHER EXECUTED PARTIALLY OR IN WHOLE, WITHOUT THE WRITTEN CONSENT OF THE ARCHITECT OR AUTHOR OF SAID DOCUMENTS.</p> <p>REP. ACT 9266, SECTION 33</p>	<p>ARCHITECT</p> <p>ARCH. CELERINO S. CUERPO</p> <p>REG. NO. 10173 P.T.R. NO. 3804203</p> <p>DATE ISSUED: JANUARY 5, 2017 PLACE ISSUED: QUEZON CITY</p>	<p>NAME OF THE CONTRACT</p> <p>DESIGN AND BUILD OF THE MARITIME INDUSTRY AUTHORITY (MARINA) CENTRAL OFFICE BUILDING</p> <p>LOCATION: BONIFACIO DRIVE CORNER 20TH STREET, PORT AREA, MANILA</p>	<p>DRAWN BY: MAA</p> <p>CHECKED BY: CRS</p> <p>REVIEWED BY: WNT</p> <p>REVIEWED BY: ABP</p>	<p>APPROVED</p> <p>USEC. FELIPE A. JUDAN</p> <p>UNDERSECRETARY FOR MARITIME DEPARTMENT OF TRANSPORTATION</p>	<p>SHEET CONTENT</p> <p>REVISED FLOOR PLAN</p> <p>DATE: 03-12-18</p>	<p>SHOP DRAWING NO:</p> <p>SD-01A</p> <p>(11 OF 12)</p> <p>PROJECT CODE: MAR-02</p> <p>REVISION NO: 01</p>
---	---	---	---	---	--	--	---

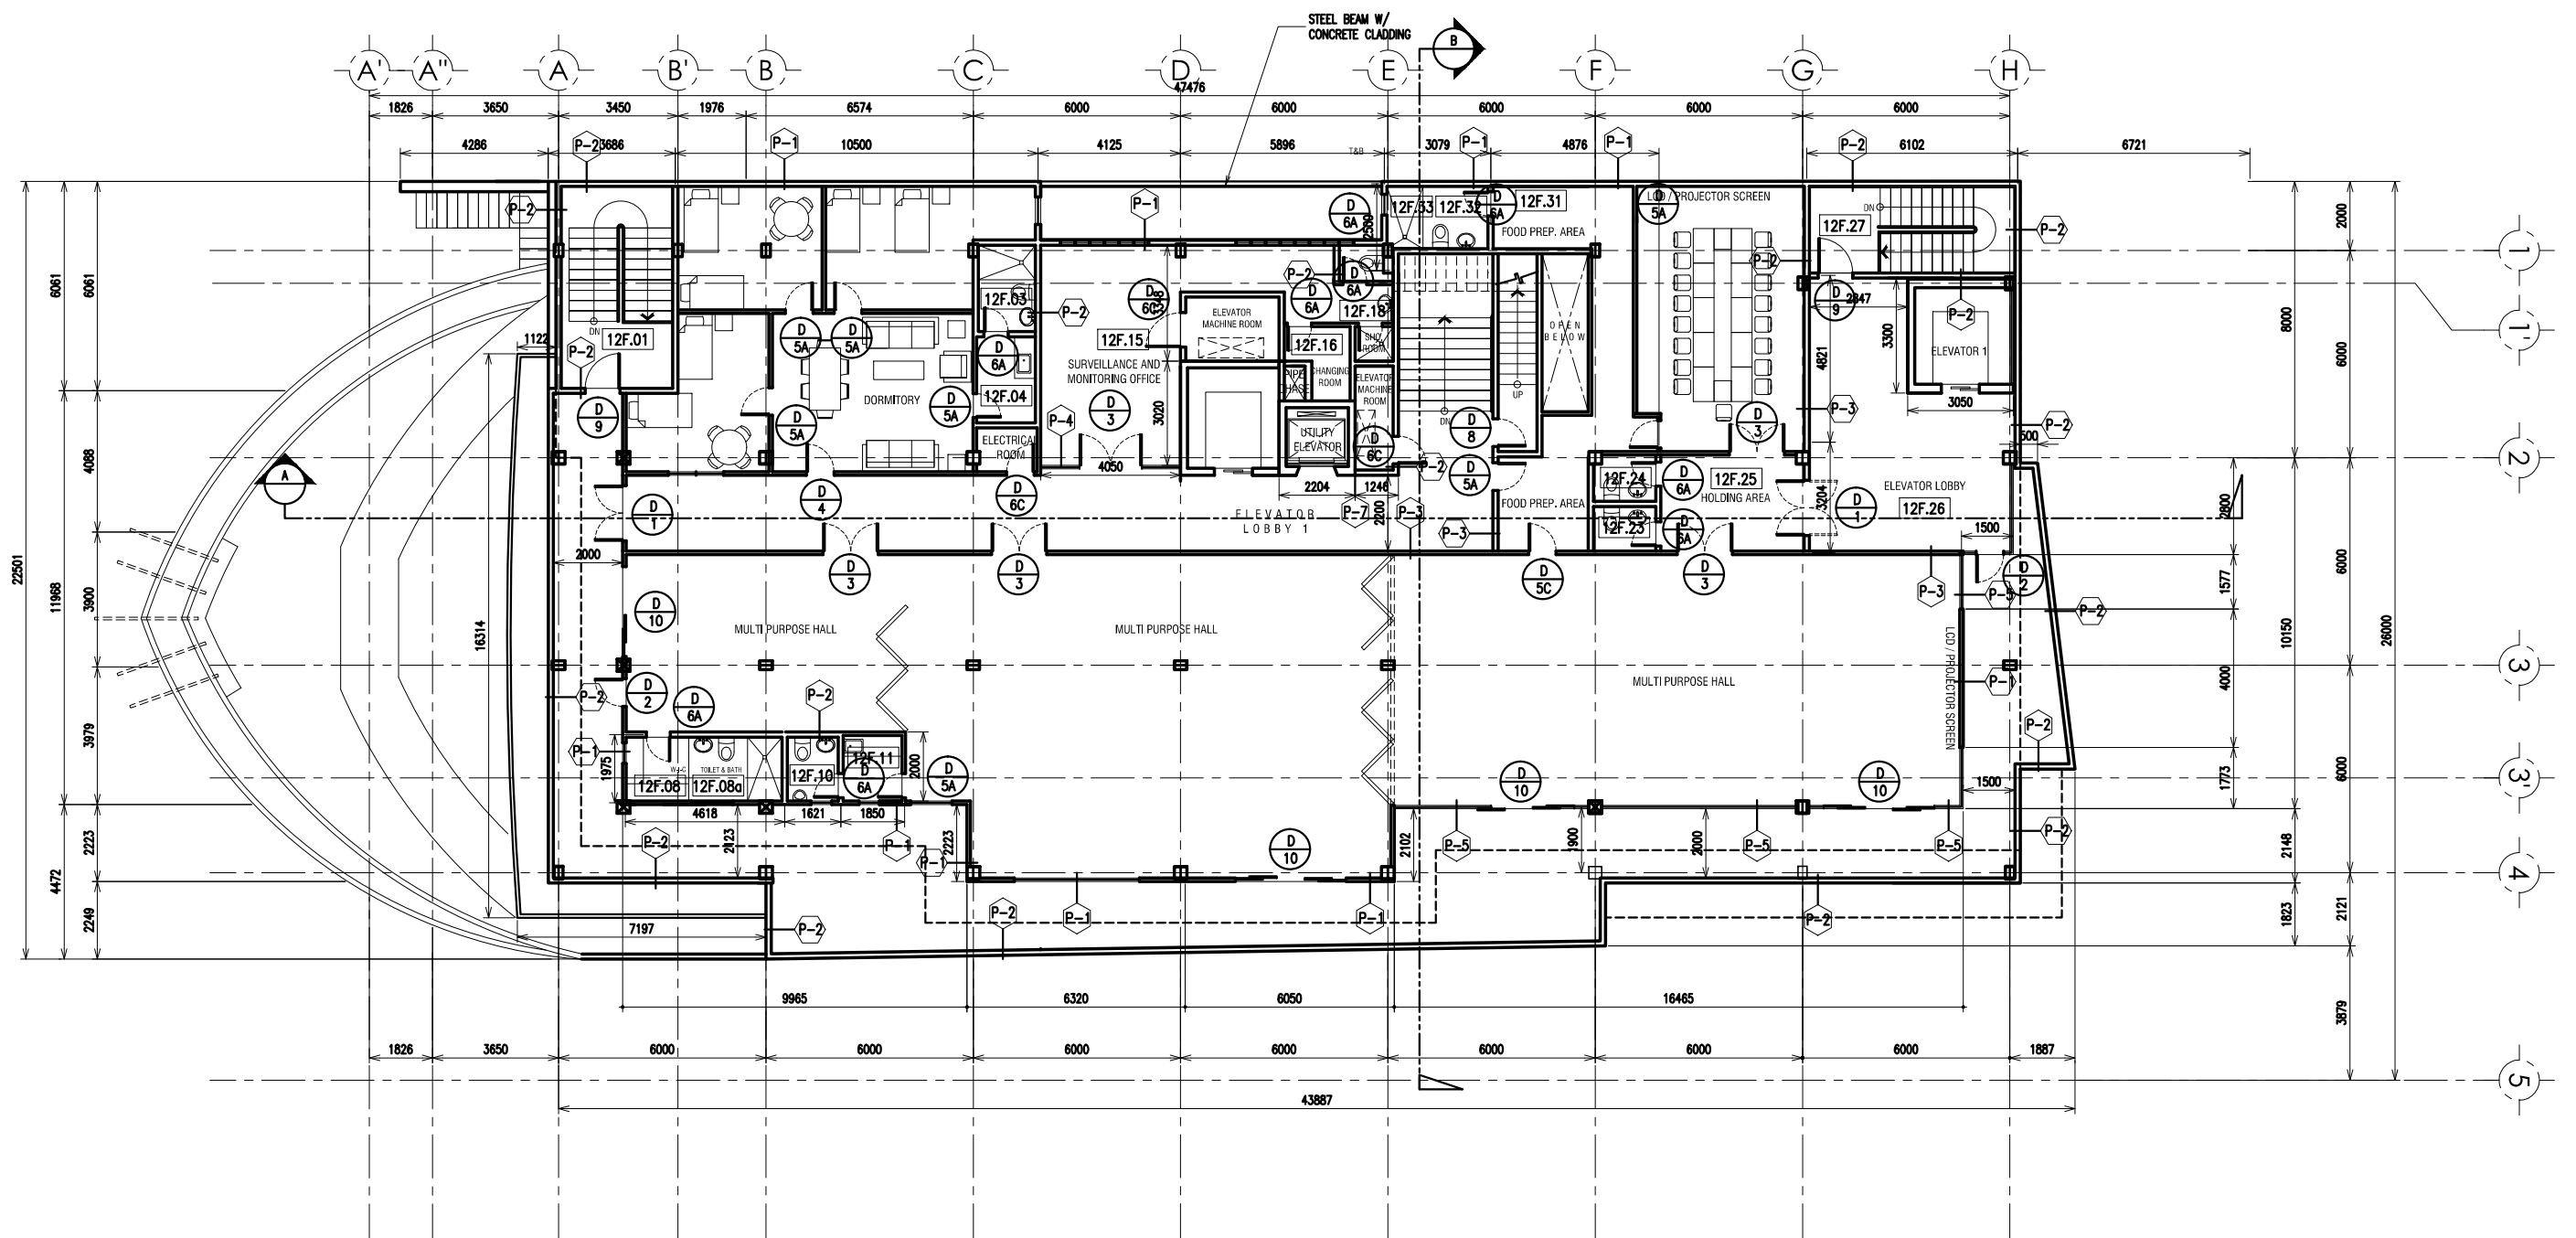

TWELFTH FLOOR PLAN
SCALE 1:100

<p>FROM THE OFFICE OF</p> <p>E.M. CUERPO, INC.</p> <p>ARCHITECTS ENGINEERS BUILDERS</p> <p>E.M. Cuervo, Inc. Building, No. 3 Metropolis Drive, Metropolis Residencia, Bagumbayan, Quezon City Tel. No.: +63 (02) 632-7902, +63 (02) 687-4541, Fax No.: +63 (02) 635-5663 Website: www.emcuervo.com Email Address: emcuervo2001@gmail.com</p>	<p>THIS DRAWING ARE THE INTELLECTUAL PROPERTY OF E.M. CUERPO, INC. IT SHALL BE UNLAWFUL FOR ANY PERSON TO DUPLICATE OR TO MAKE COPIES OF SAID DOCUMENTS FOR USE IN THE REPRODUCTION OF AND FOR OTHER PROJECTS, WHETHER EXECUTED PARTLY OR IN WHOLE, WITHOUT THE WRITTEN CONSENT OF THE ARCHITECT OR AUTHOR OF SAID DOCUMENTS.</p> <p>REP. ACT 9266, SECTION 33</p>	<p>ARCHITECT</p> <p>ARCH. CELERINO S. CUERPO</p> <p>REG. NO. 10173 P.T.R. NO. 3804203</p> <p>DATE ISSUED: JANUARY 5, 2017 PLACE ISSUED: QUEZON CITY</p>	<p>NAME OF THE CONTRACT</p> <p>DESIGN AND BUILD OF THE MARITIME INDUSTRY AUTHORITY (MARINA) CENTRAL OFFICE BUILDING</p> <p>LOCATION: BONIFACIO DRIVE CORNER 20TH STREET, PORT AREA, MANILA</p>	<p>DRAWN BY: MAA</p> <p>CHECKED BY: CRS</p> <p>REVIEWED BY: WNT</p> <p>REVIEWED BY: ABP</p>	<p>APPROVED</p> <p>USEC. FELIPE A. JUDAN</p> <p>UNDERSECRETARY FOR MARITIME DEPARTMENT OF TRANSPORTATION</p>	<p>SHEET CONTENT</p> <p>REVISED FLOOR PLAN</p> <p>DATE: 03-12-18</p>	<p>SHOP DRAWING NO:</p> <p>SD-01A</p> <p>(12 OF 12)</p> <p>PROJECT CODE: MAR-02</p> <p>REVISION NO: 01</p>
---	--	---	---	---	--	--	---